



XII

ZN2

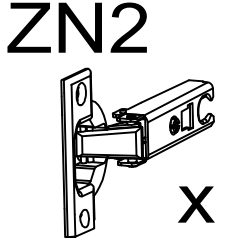


x 4

WK 3,5x16



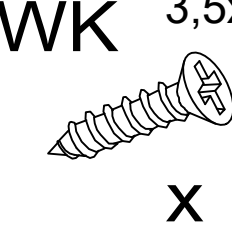


x 8

10.2

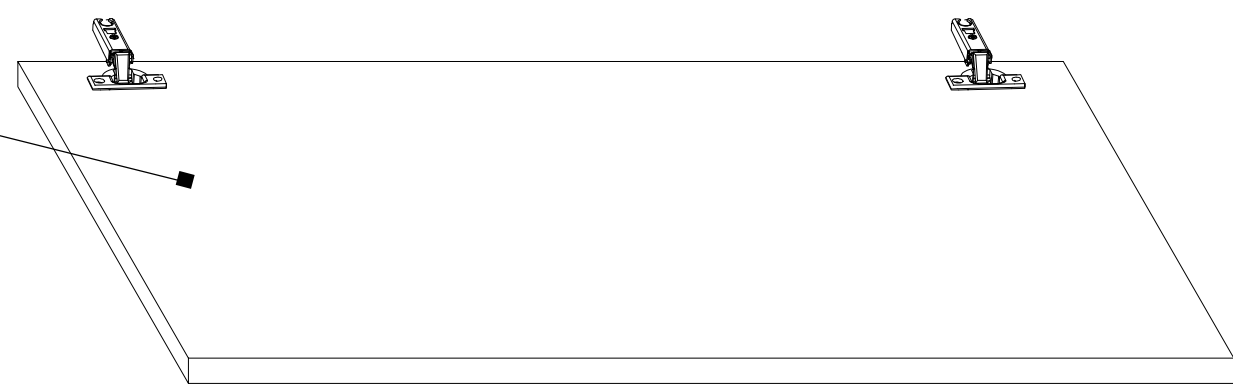


10.1

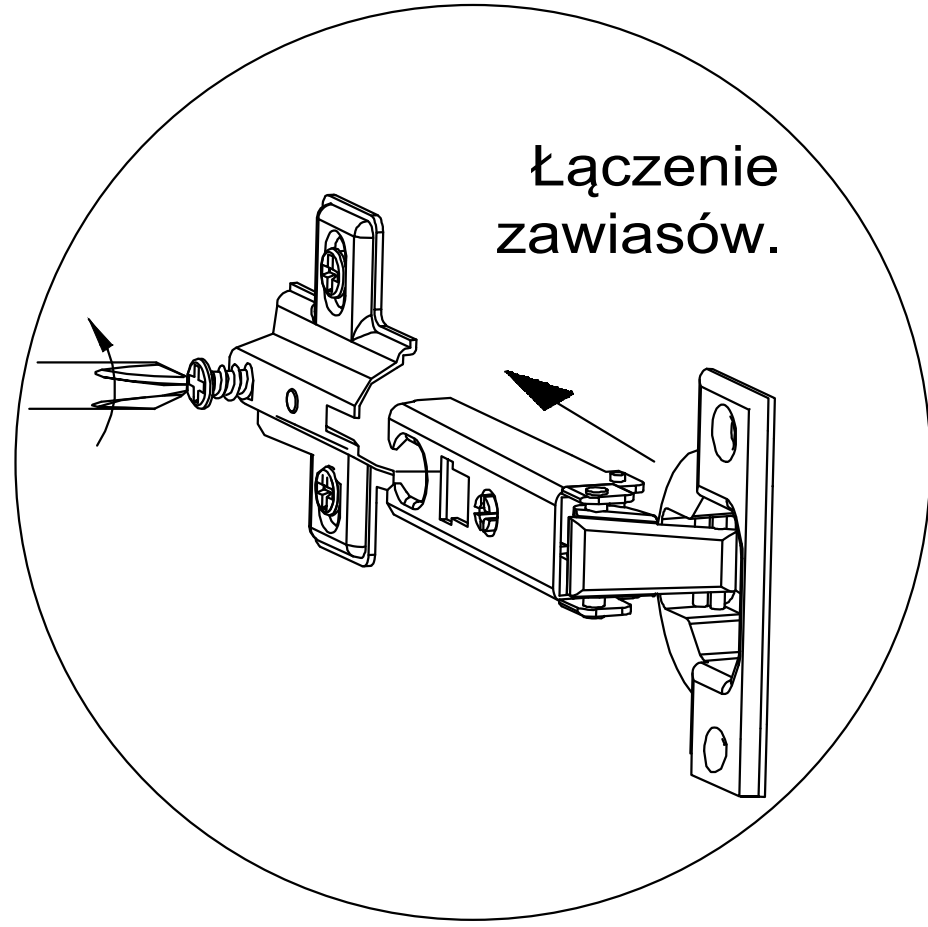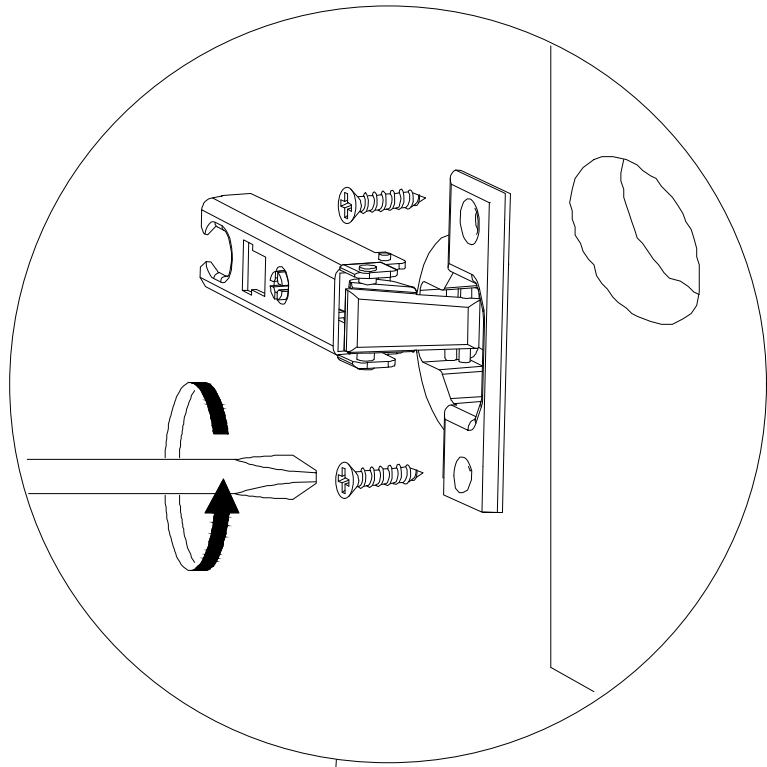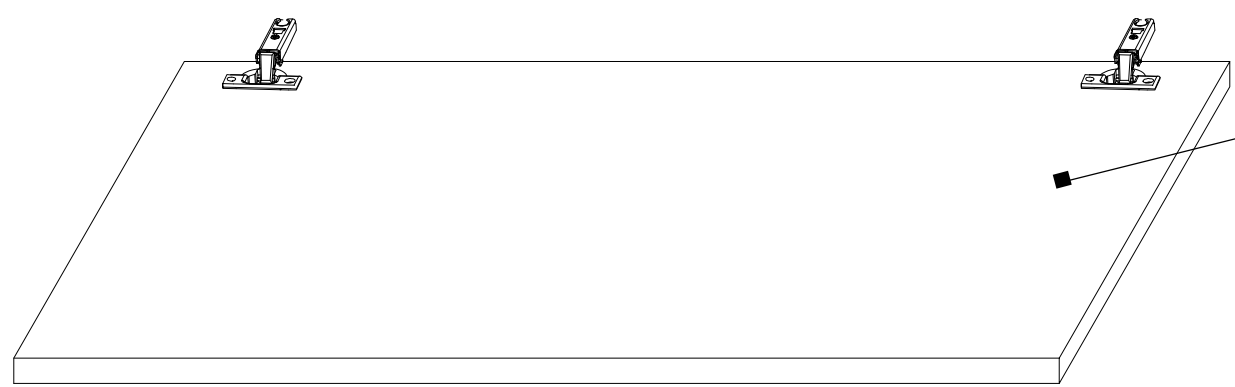

Łączenie zawiasów.


XIII

ZŚ2

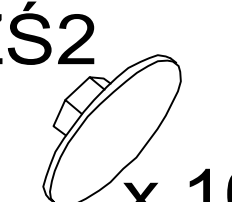


x 10

TIP B



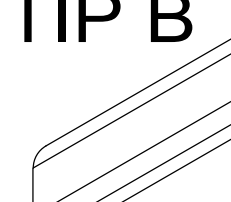


x 2

1.1

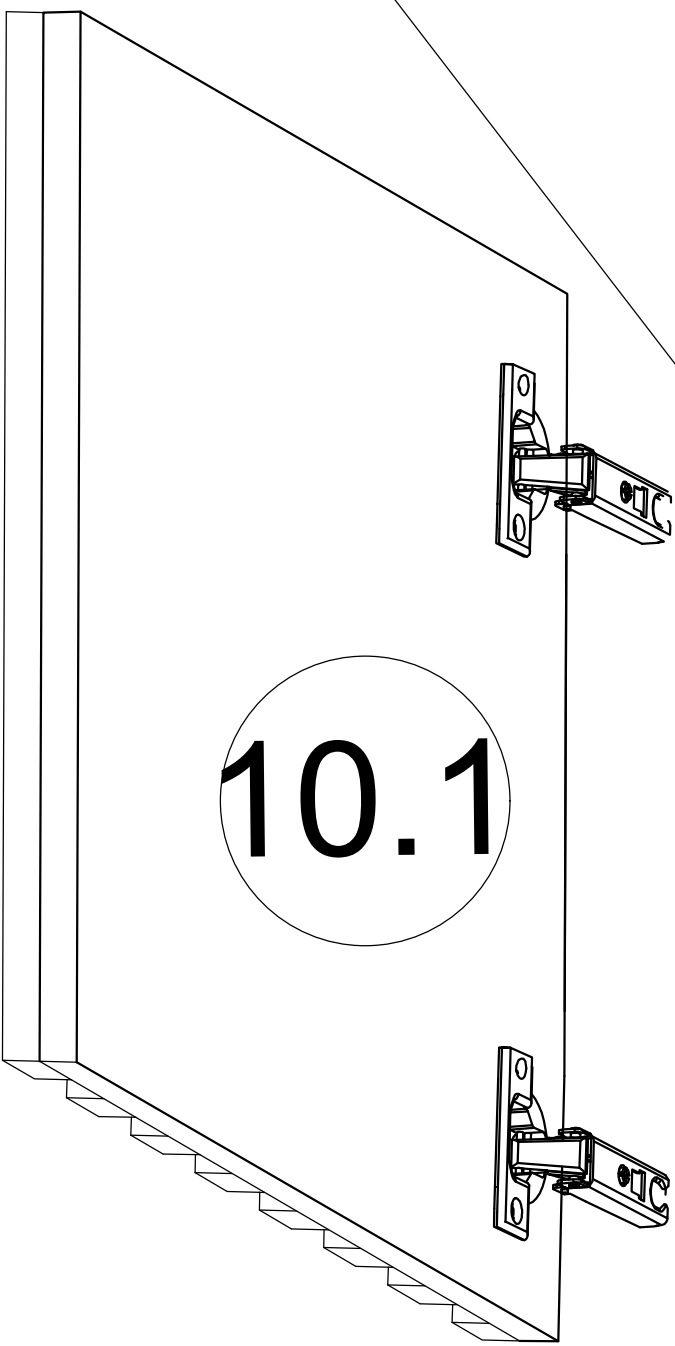


10.1

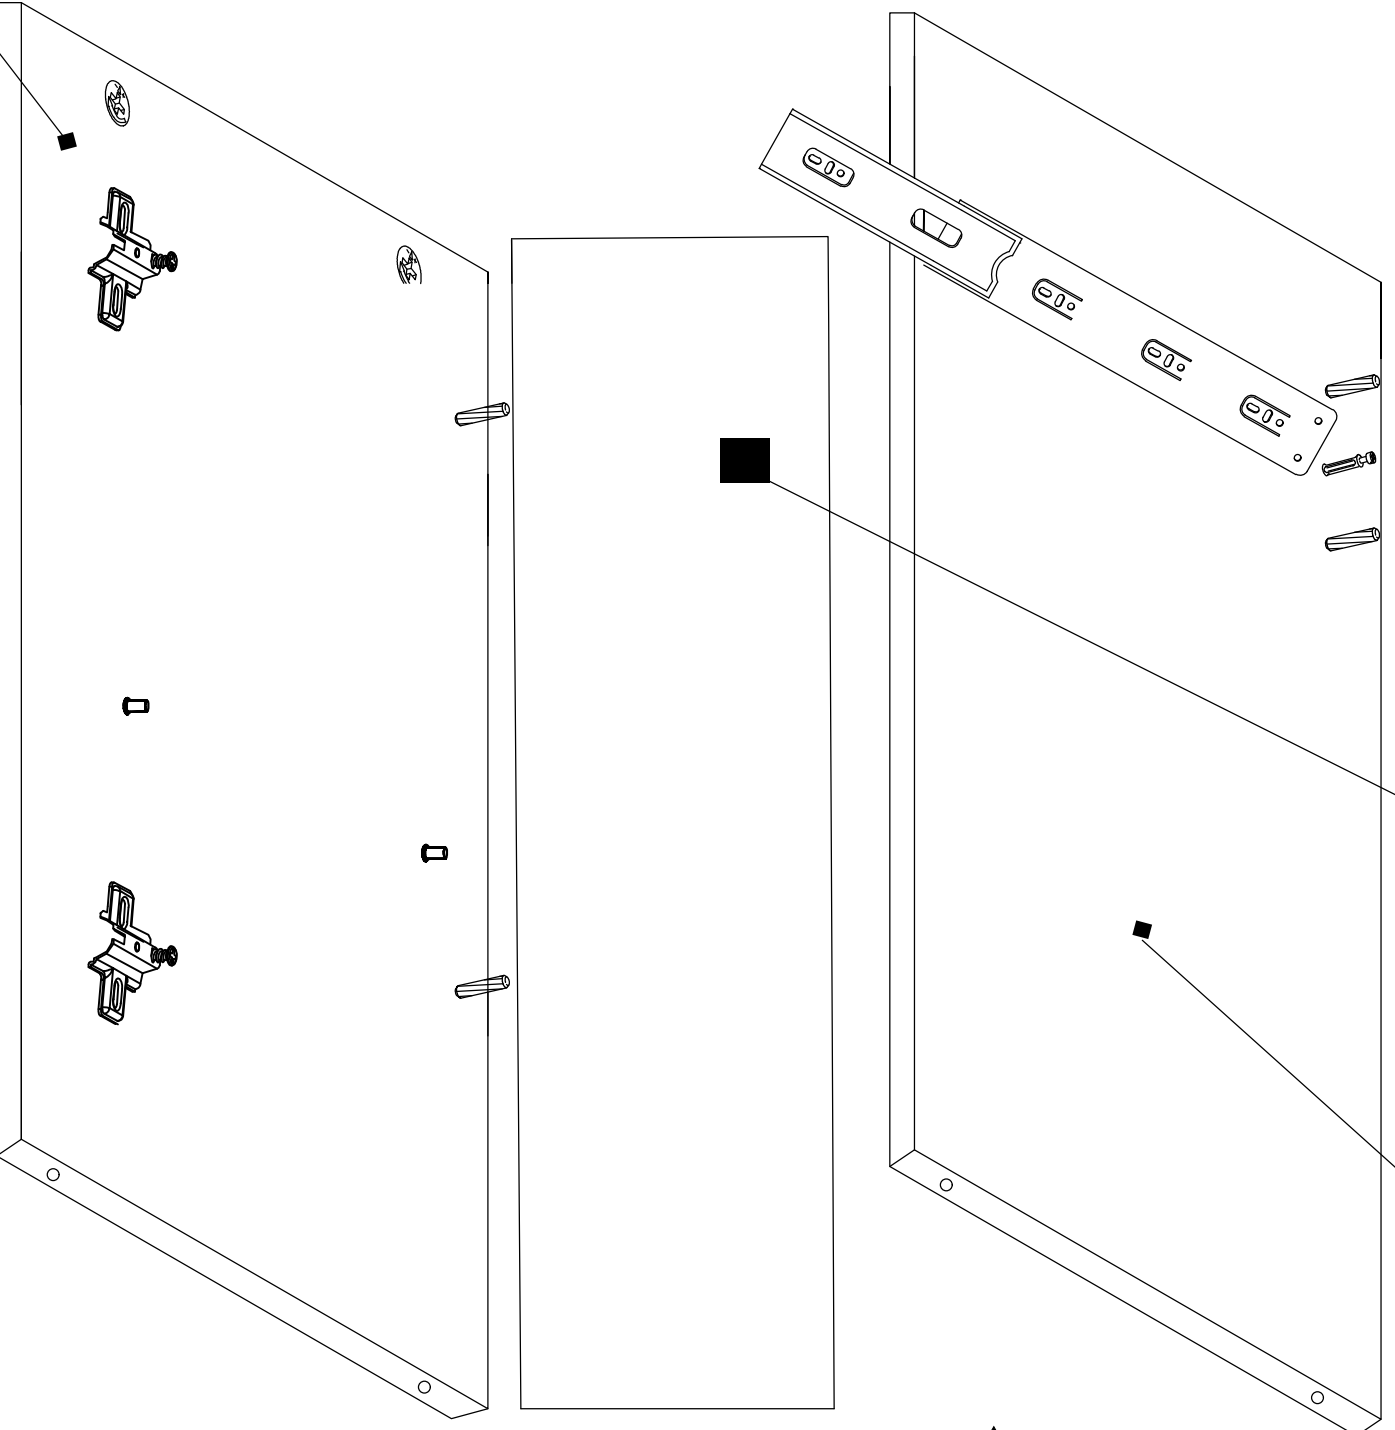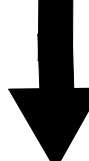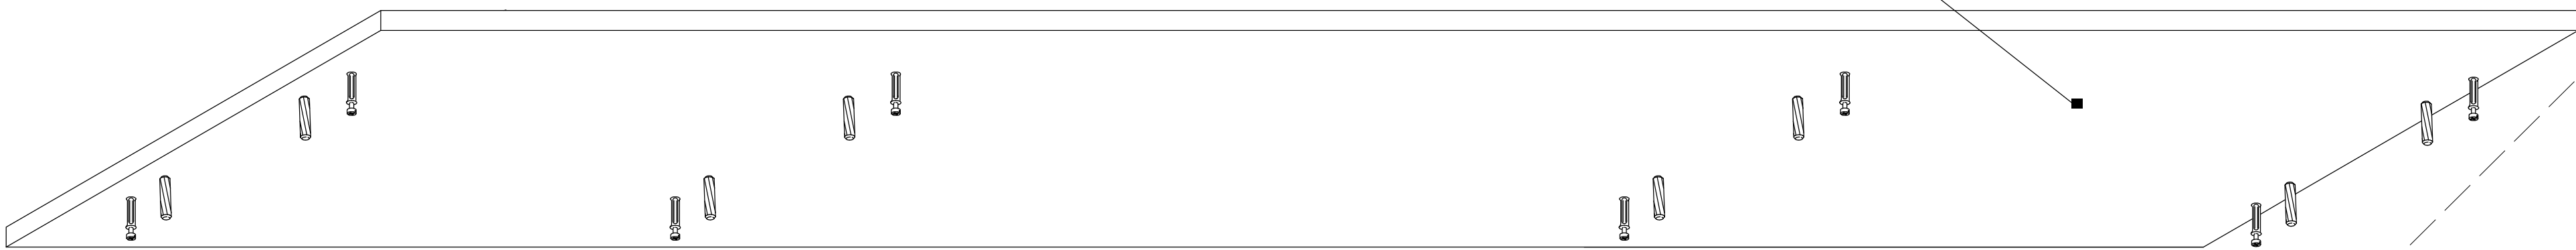


8.1

1.3

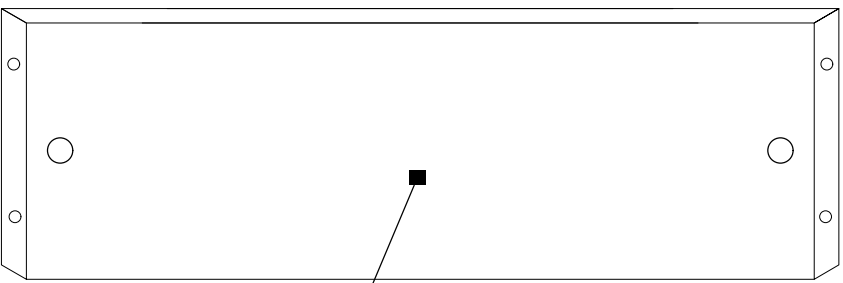


9.1

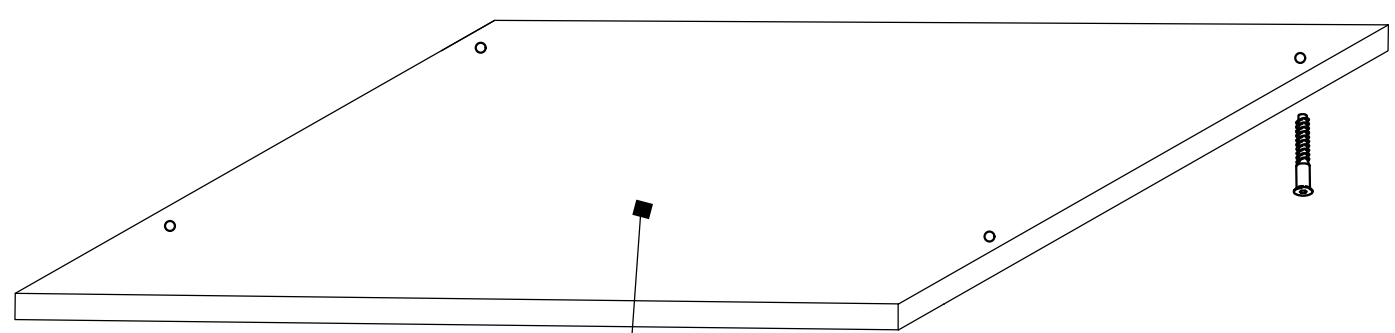


3.1

2.1

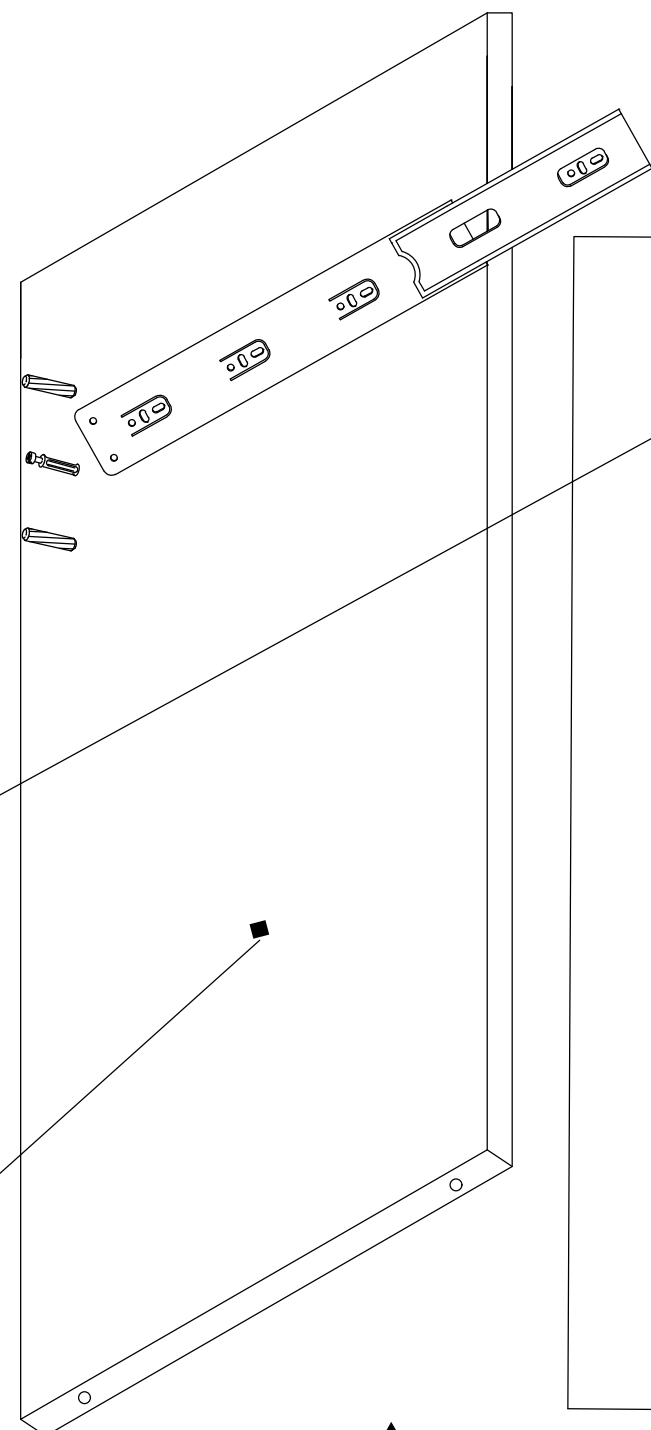


8.1

1.4

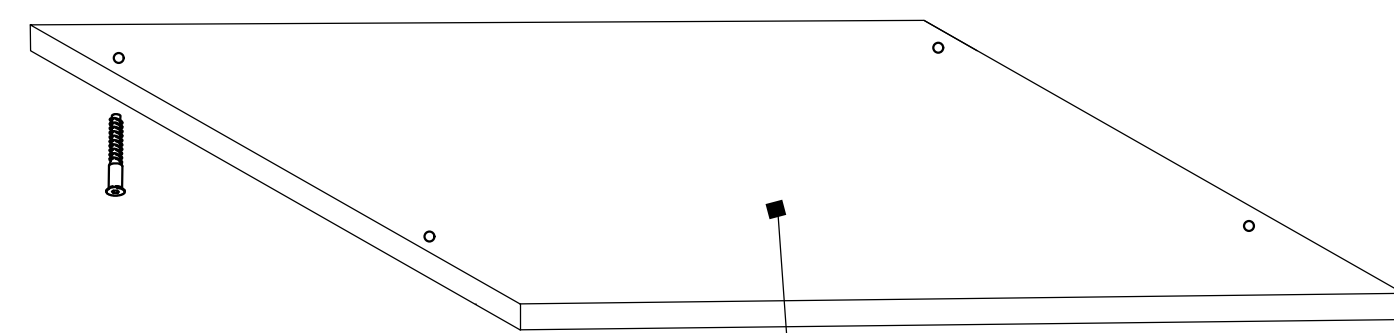


3.1




5.1

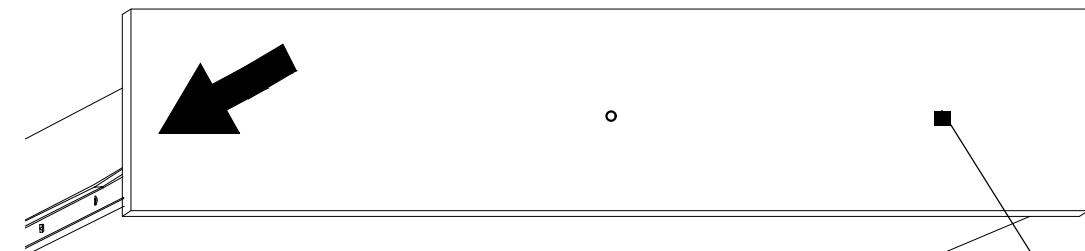

1.2

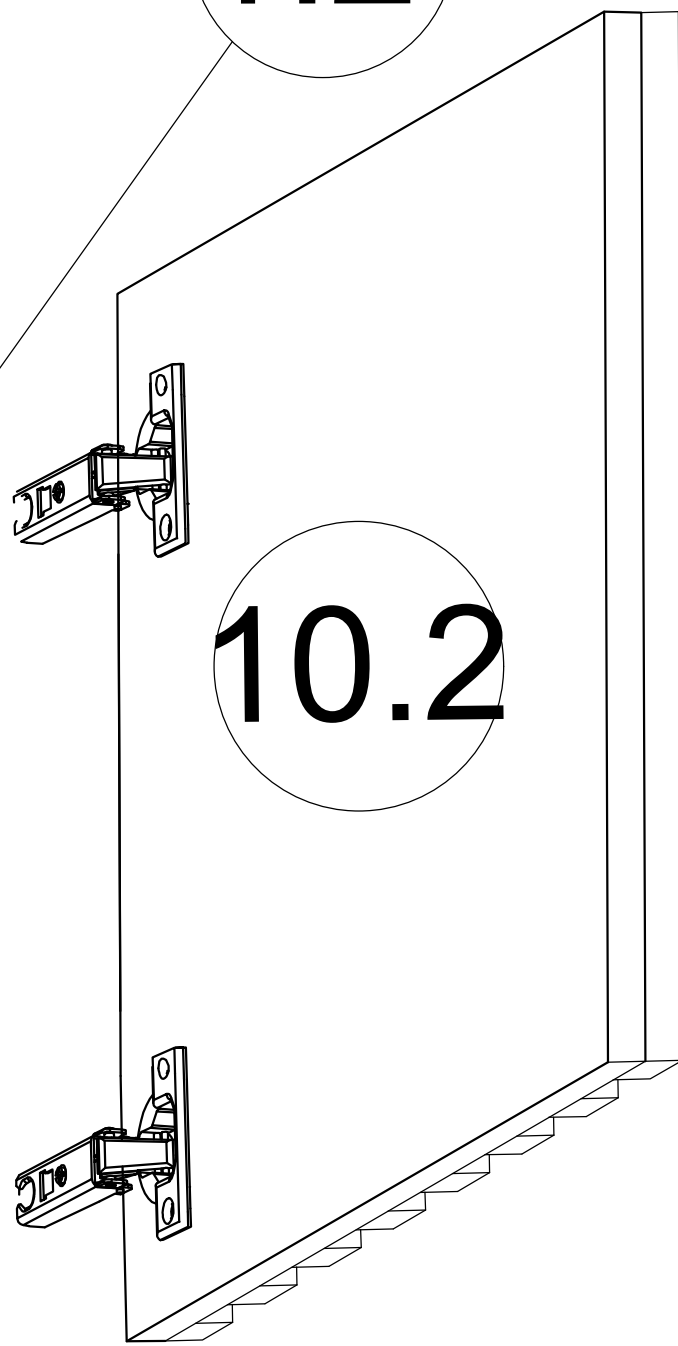

10.2

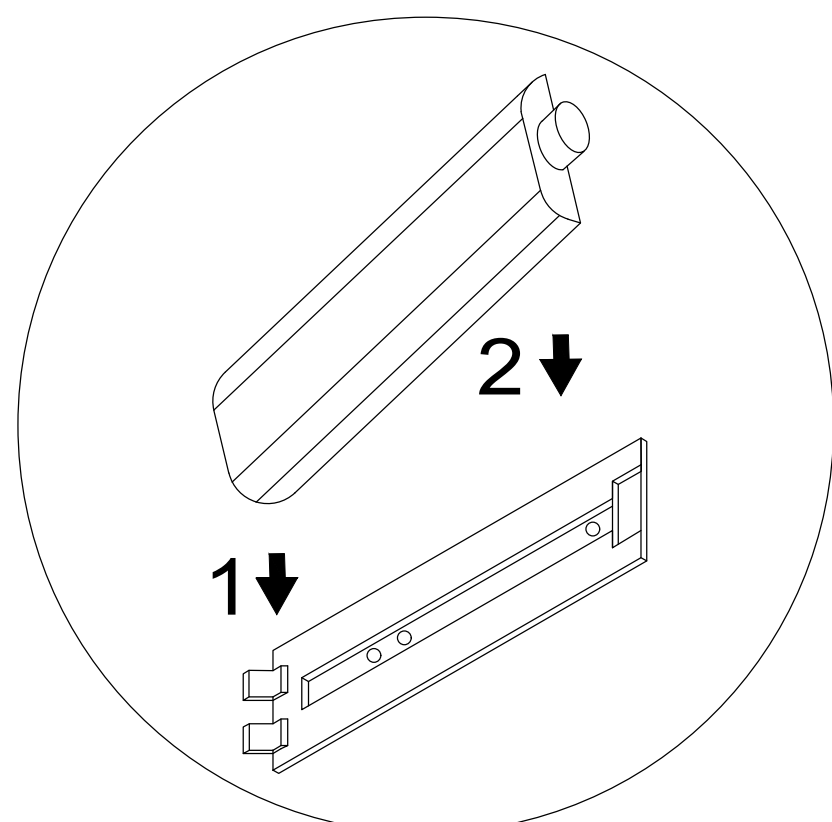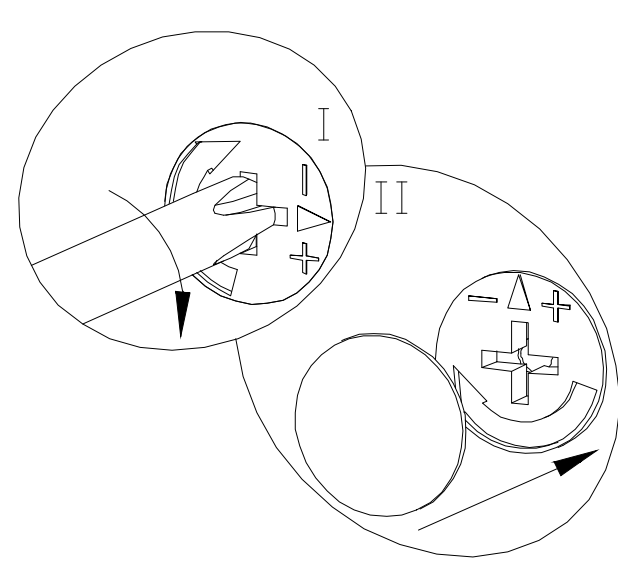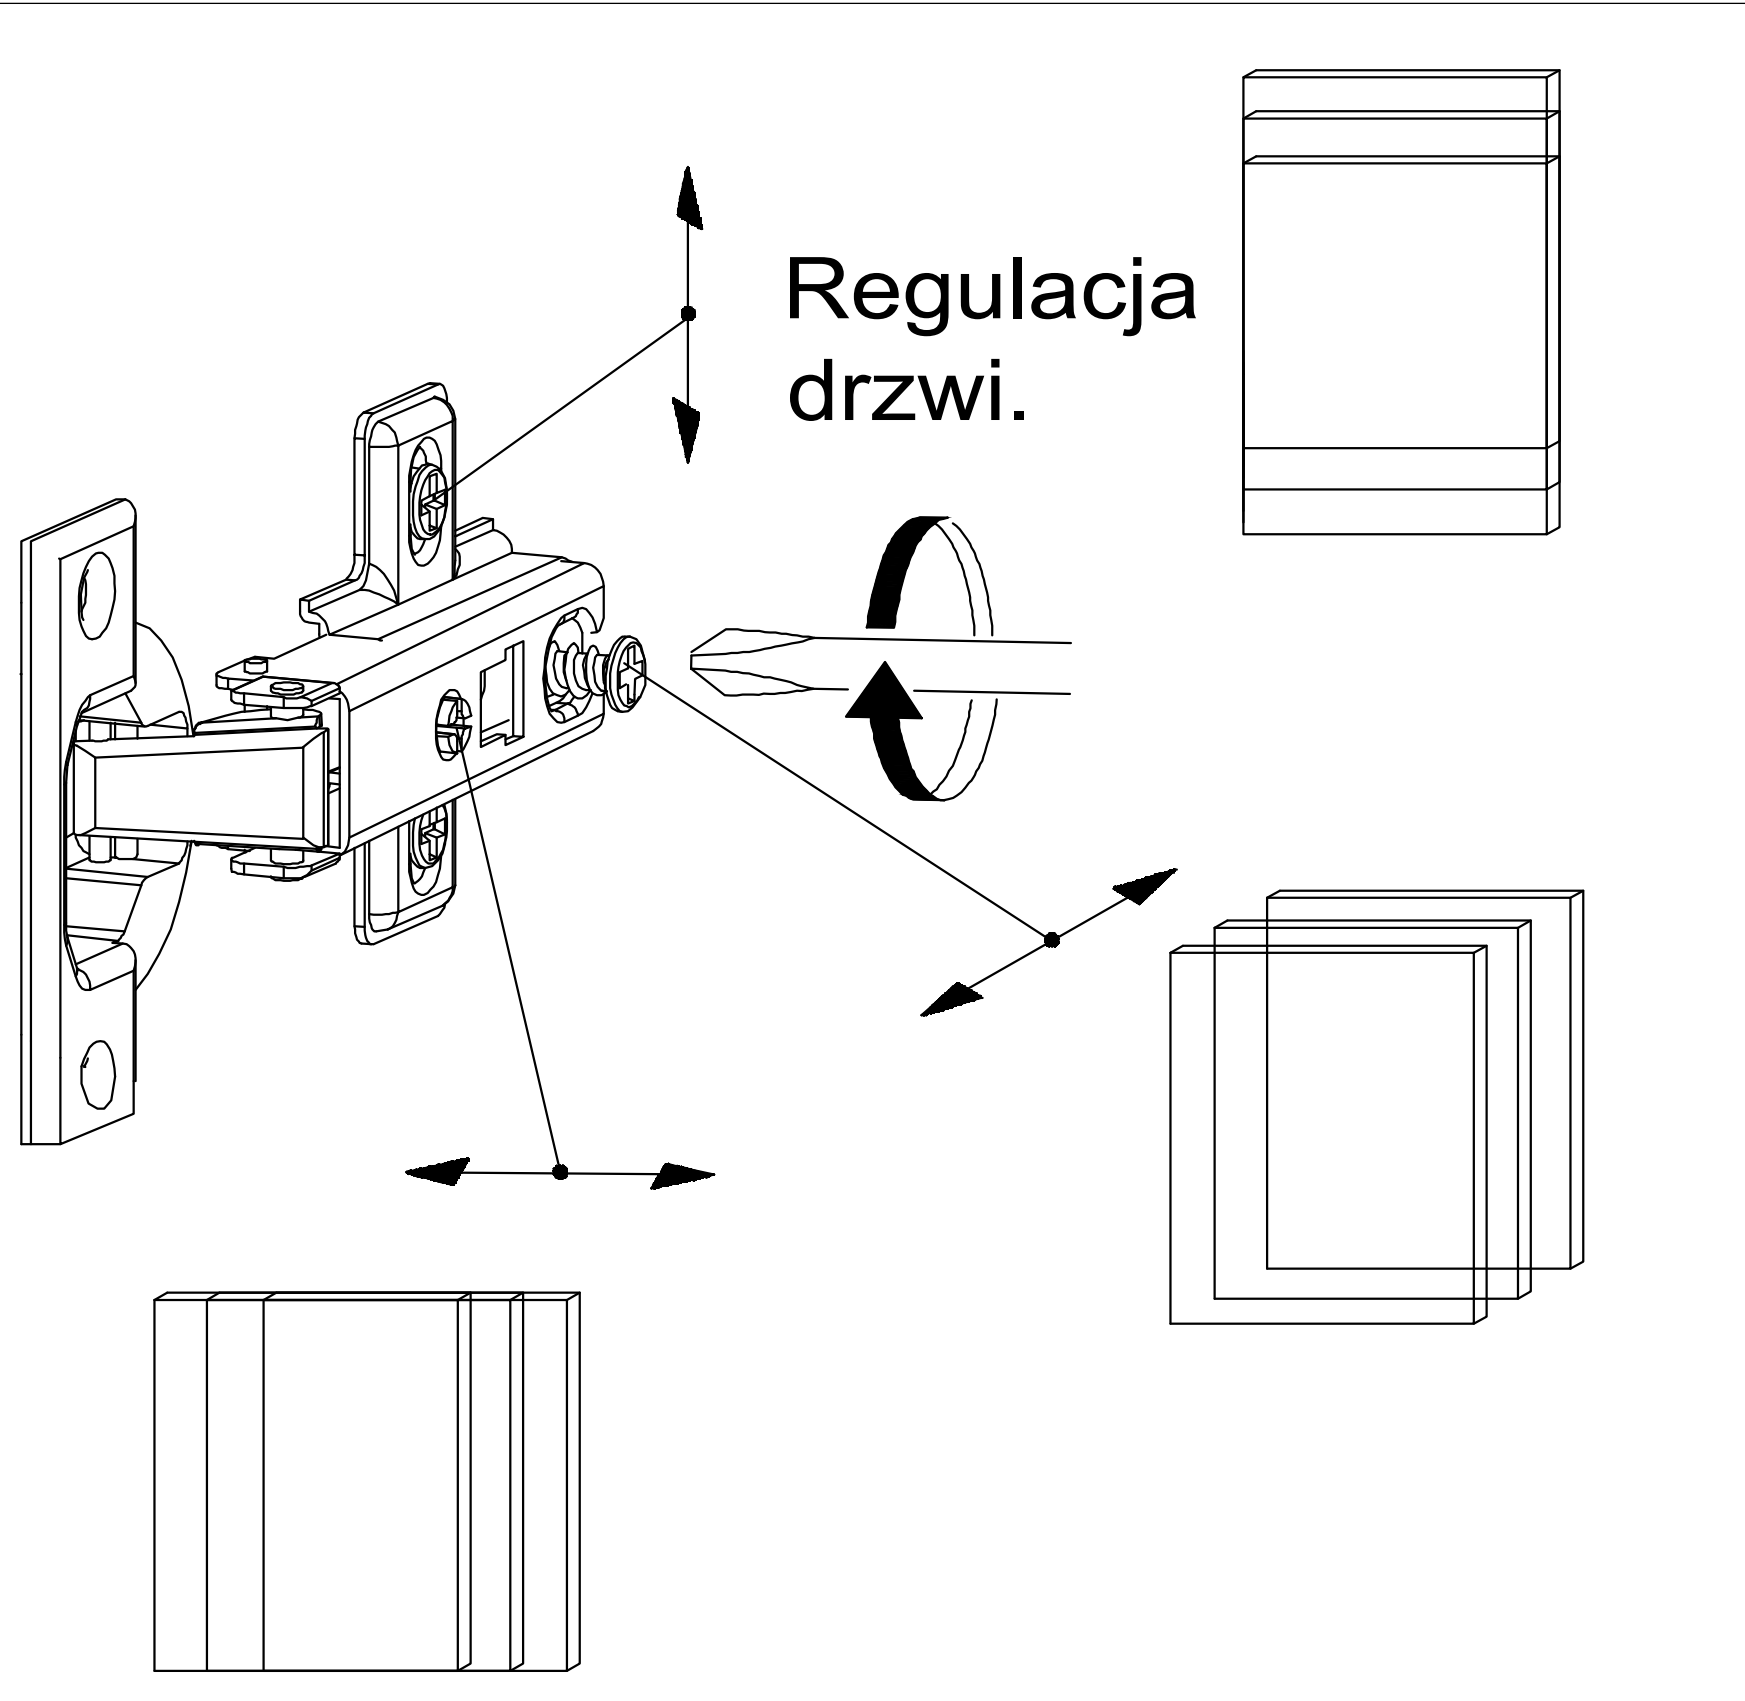

WYJMOWANIE SZUFLADY

