


I

MM1




x 2

K4

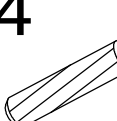

x 2

MM2

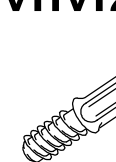


x 2

WK 3,5x16




x 3

PR KÓLKA x1 szt

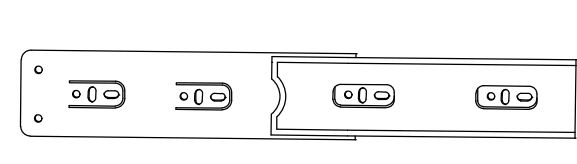

1.1

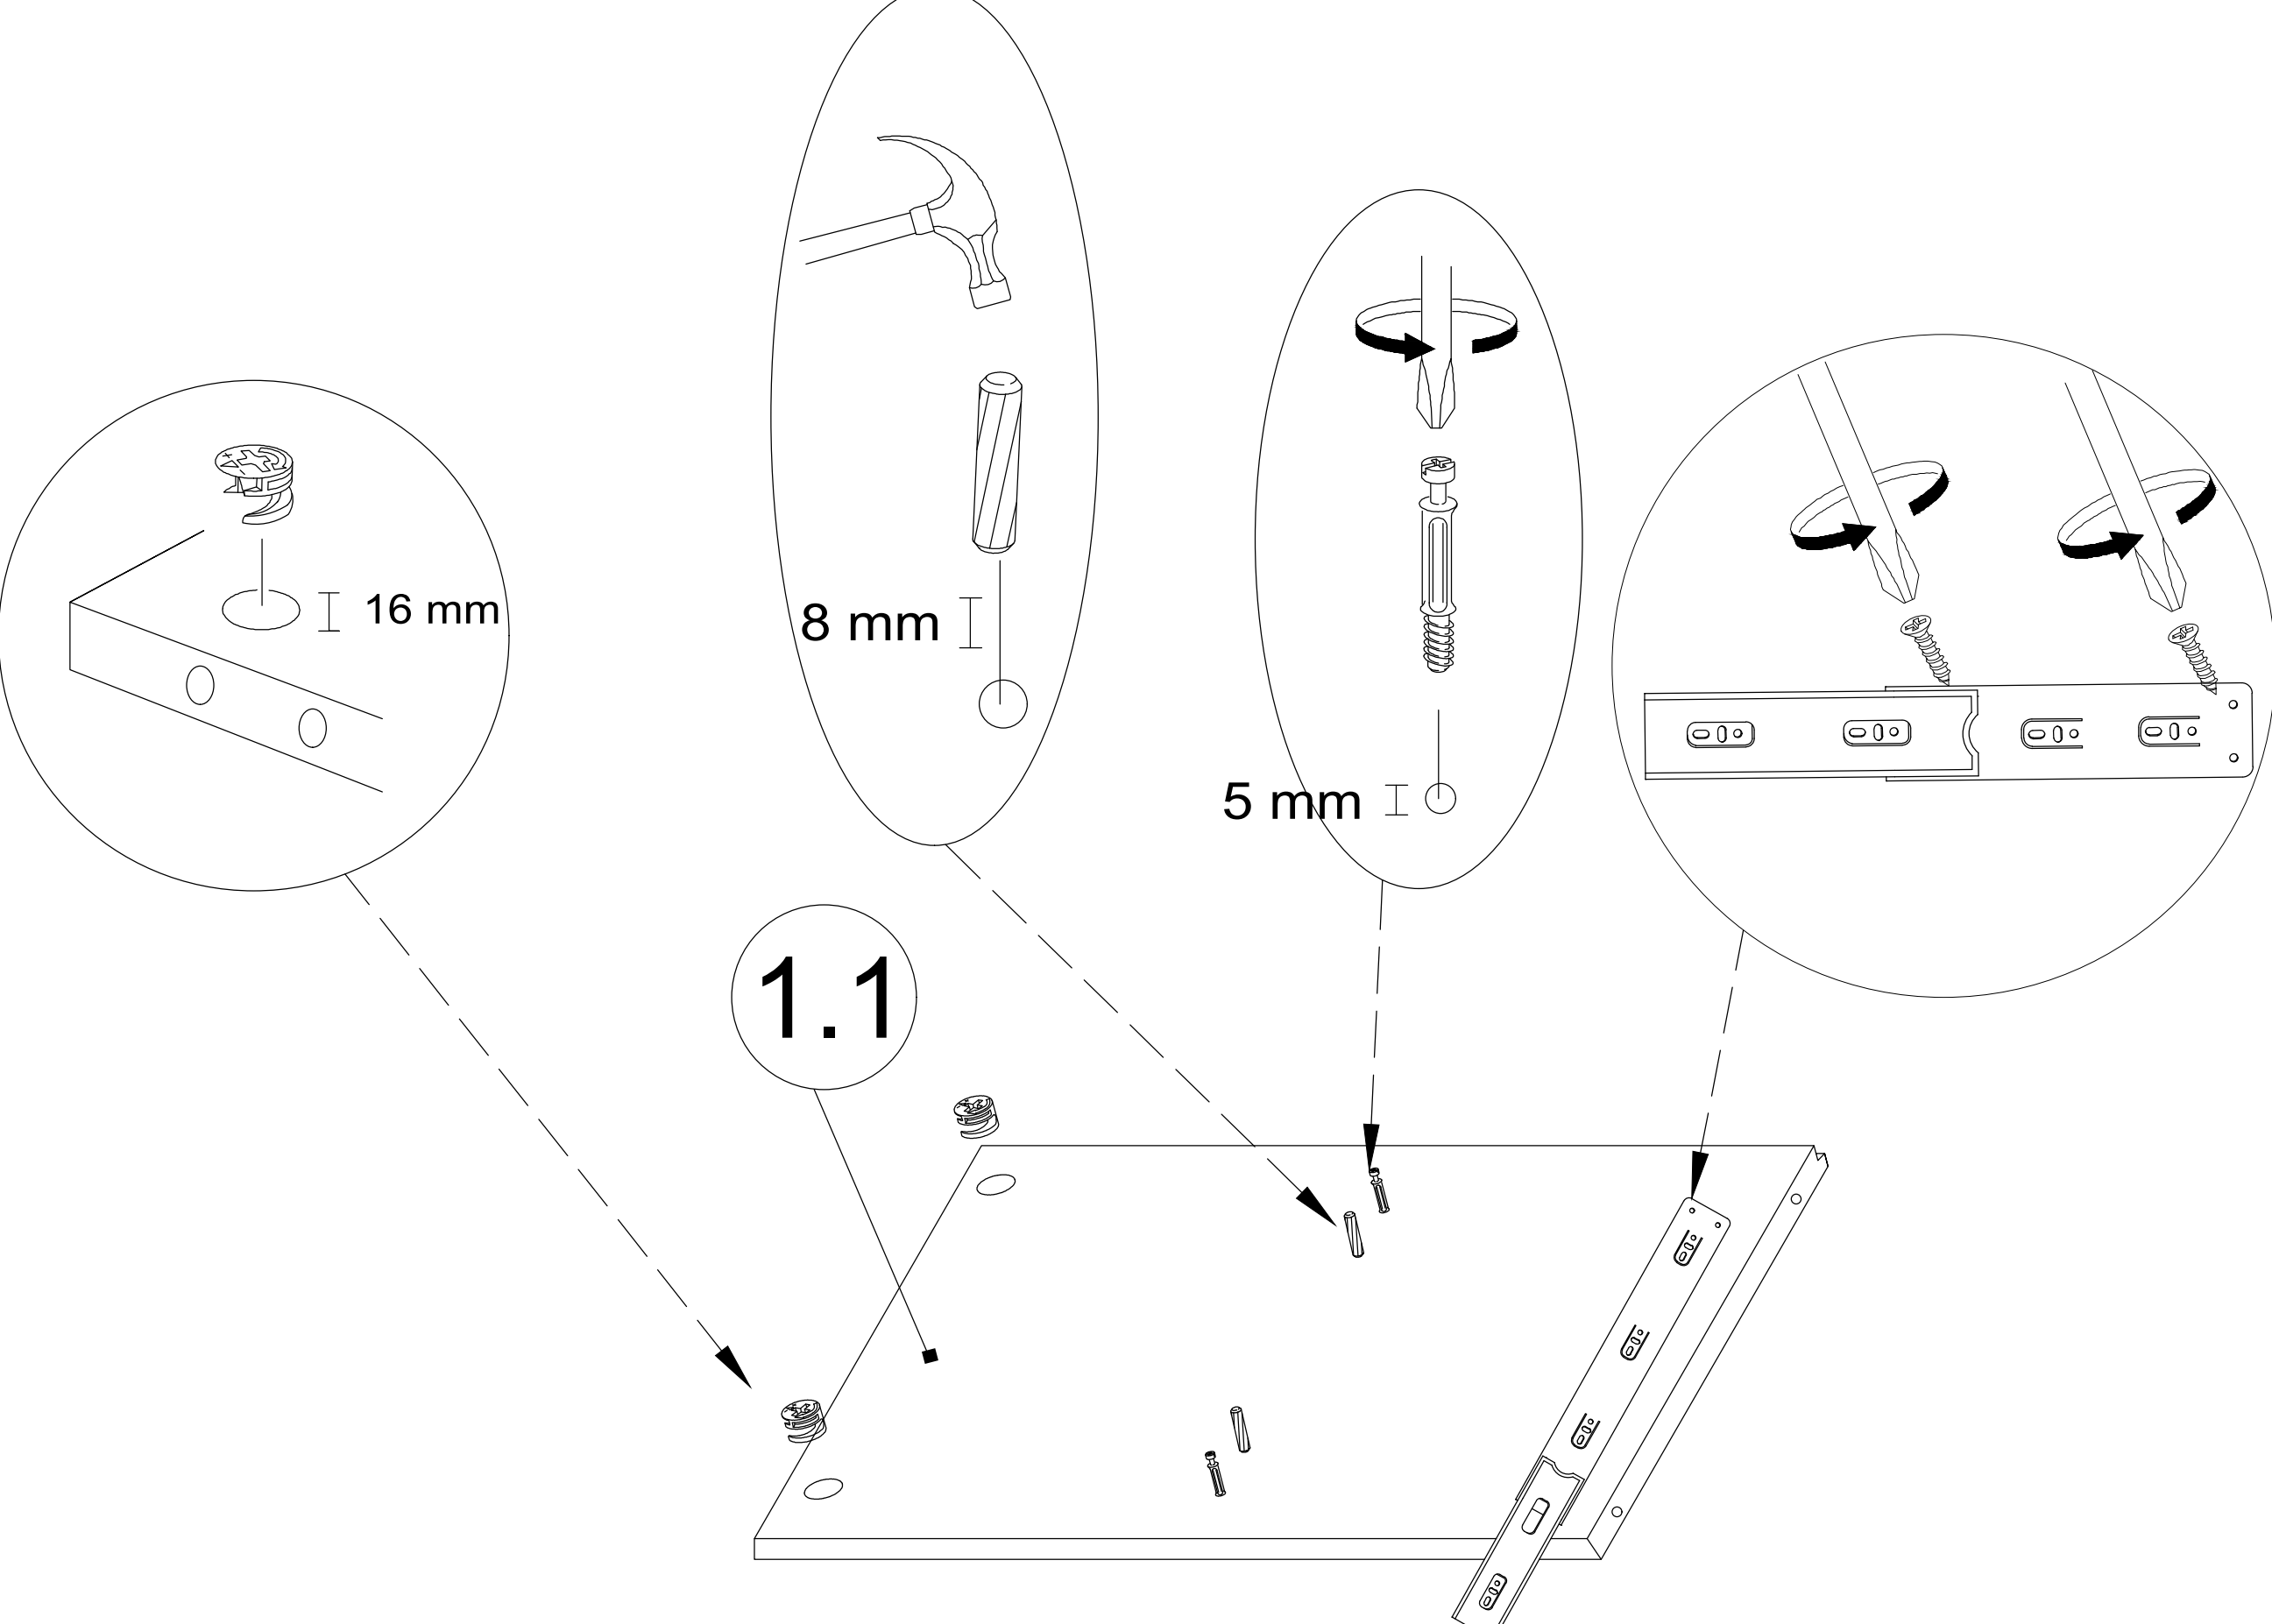

III

K4




x 4

MM2



x 4

2.1

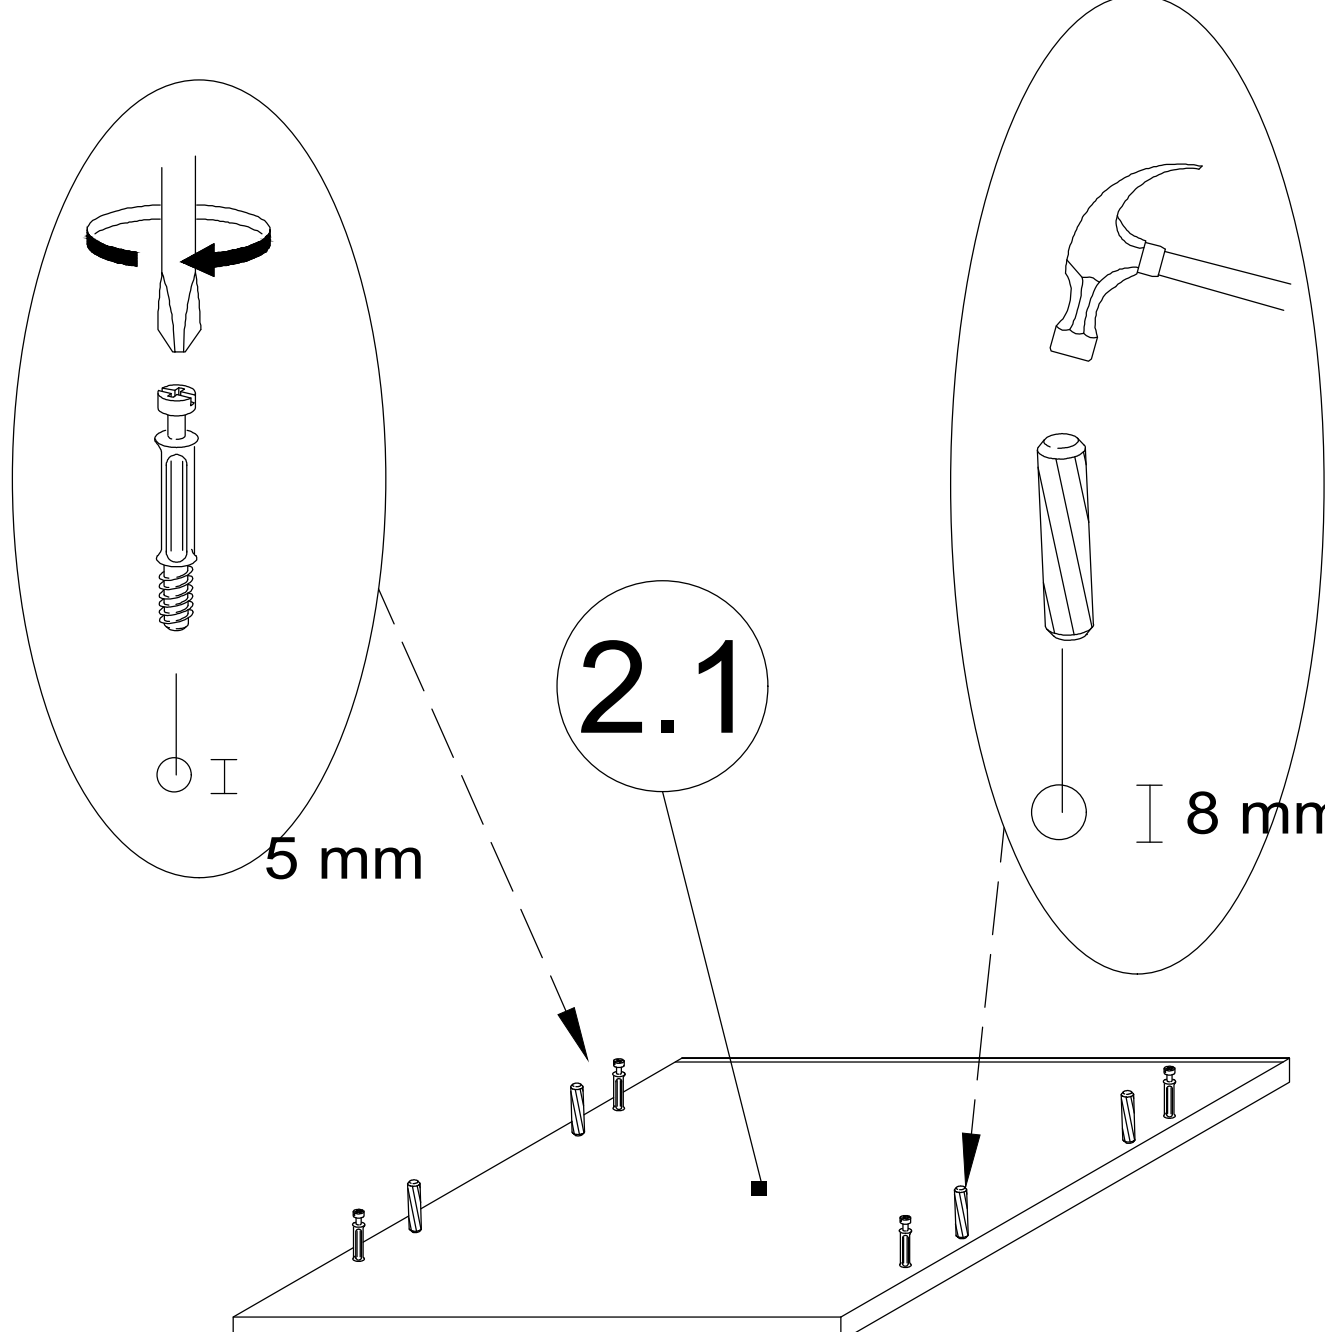


V

MM1



x 4

3.1

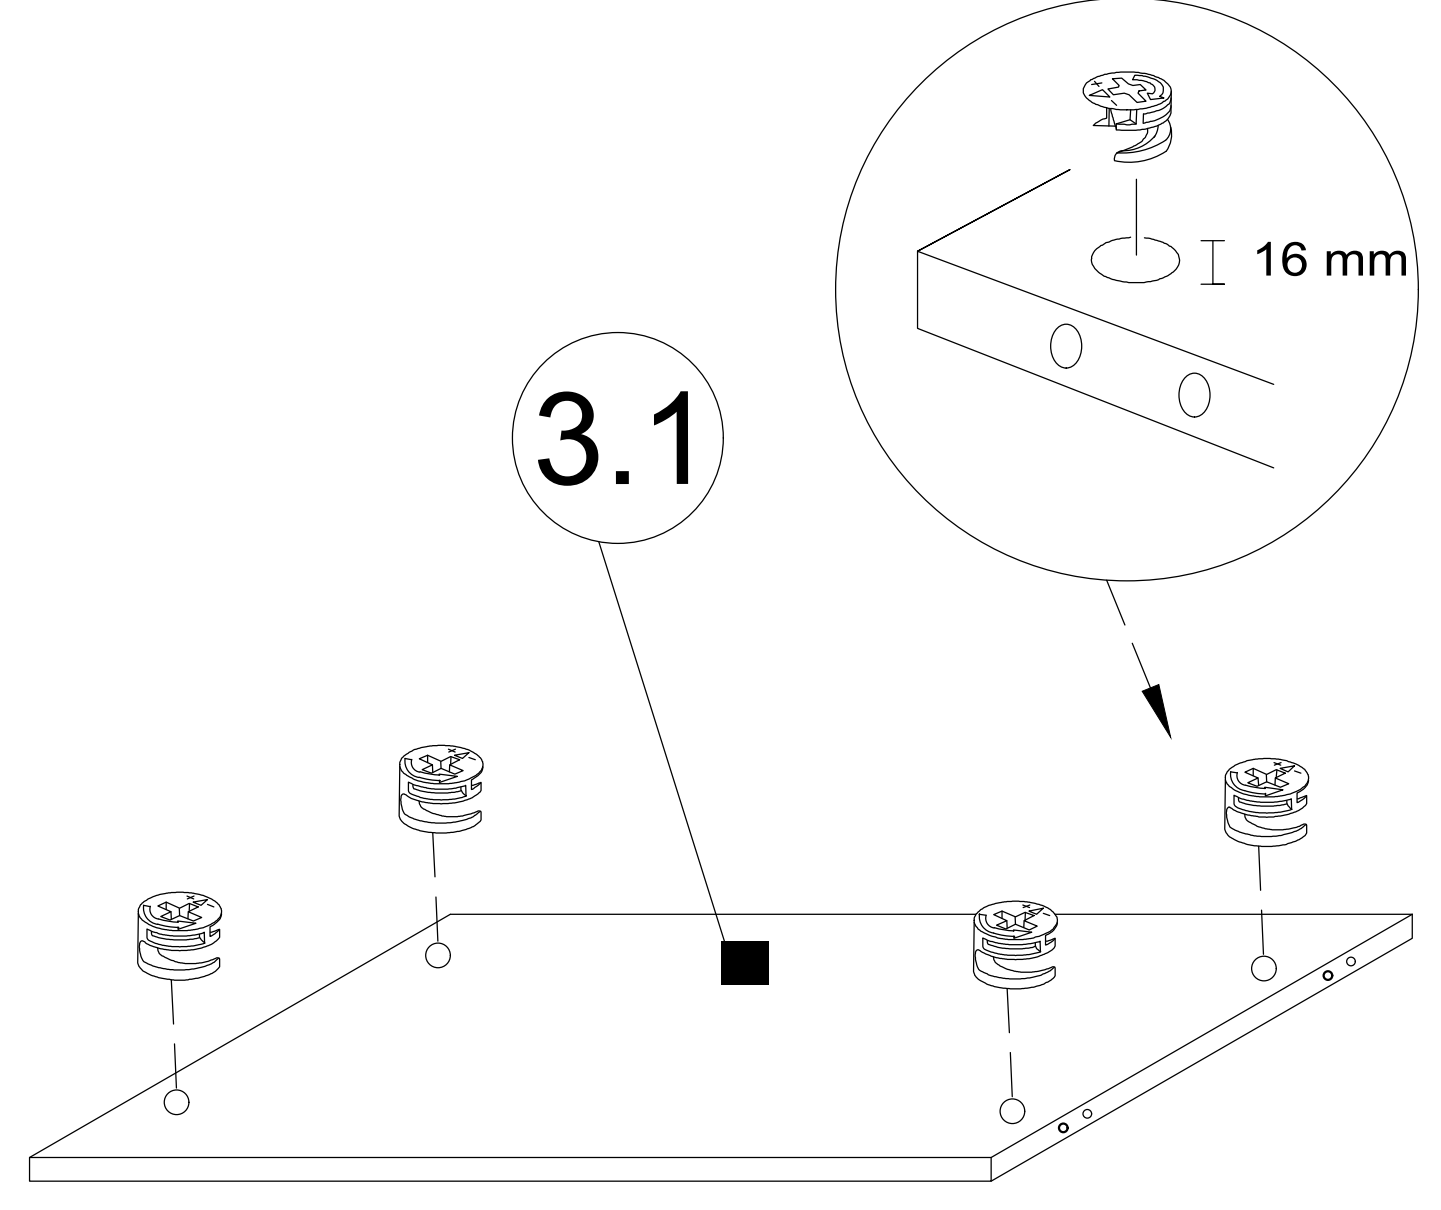


XII

GW




x 40

9.1

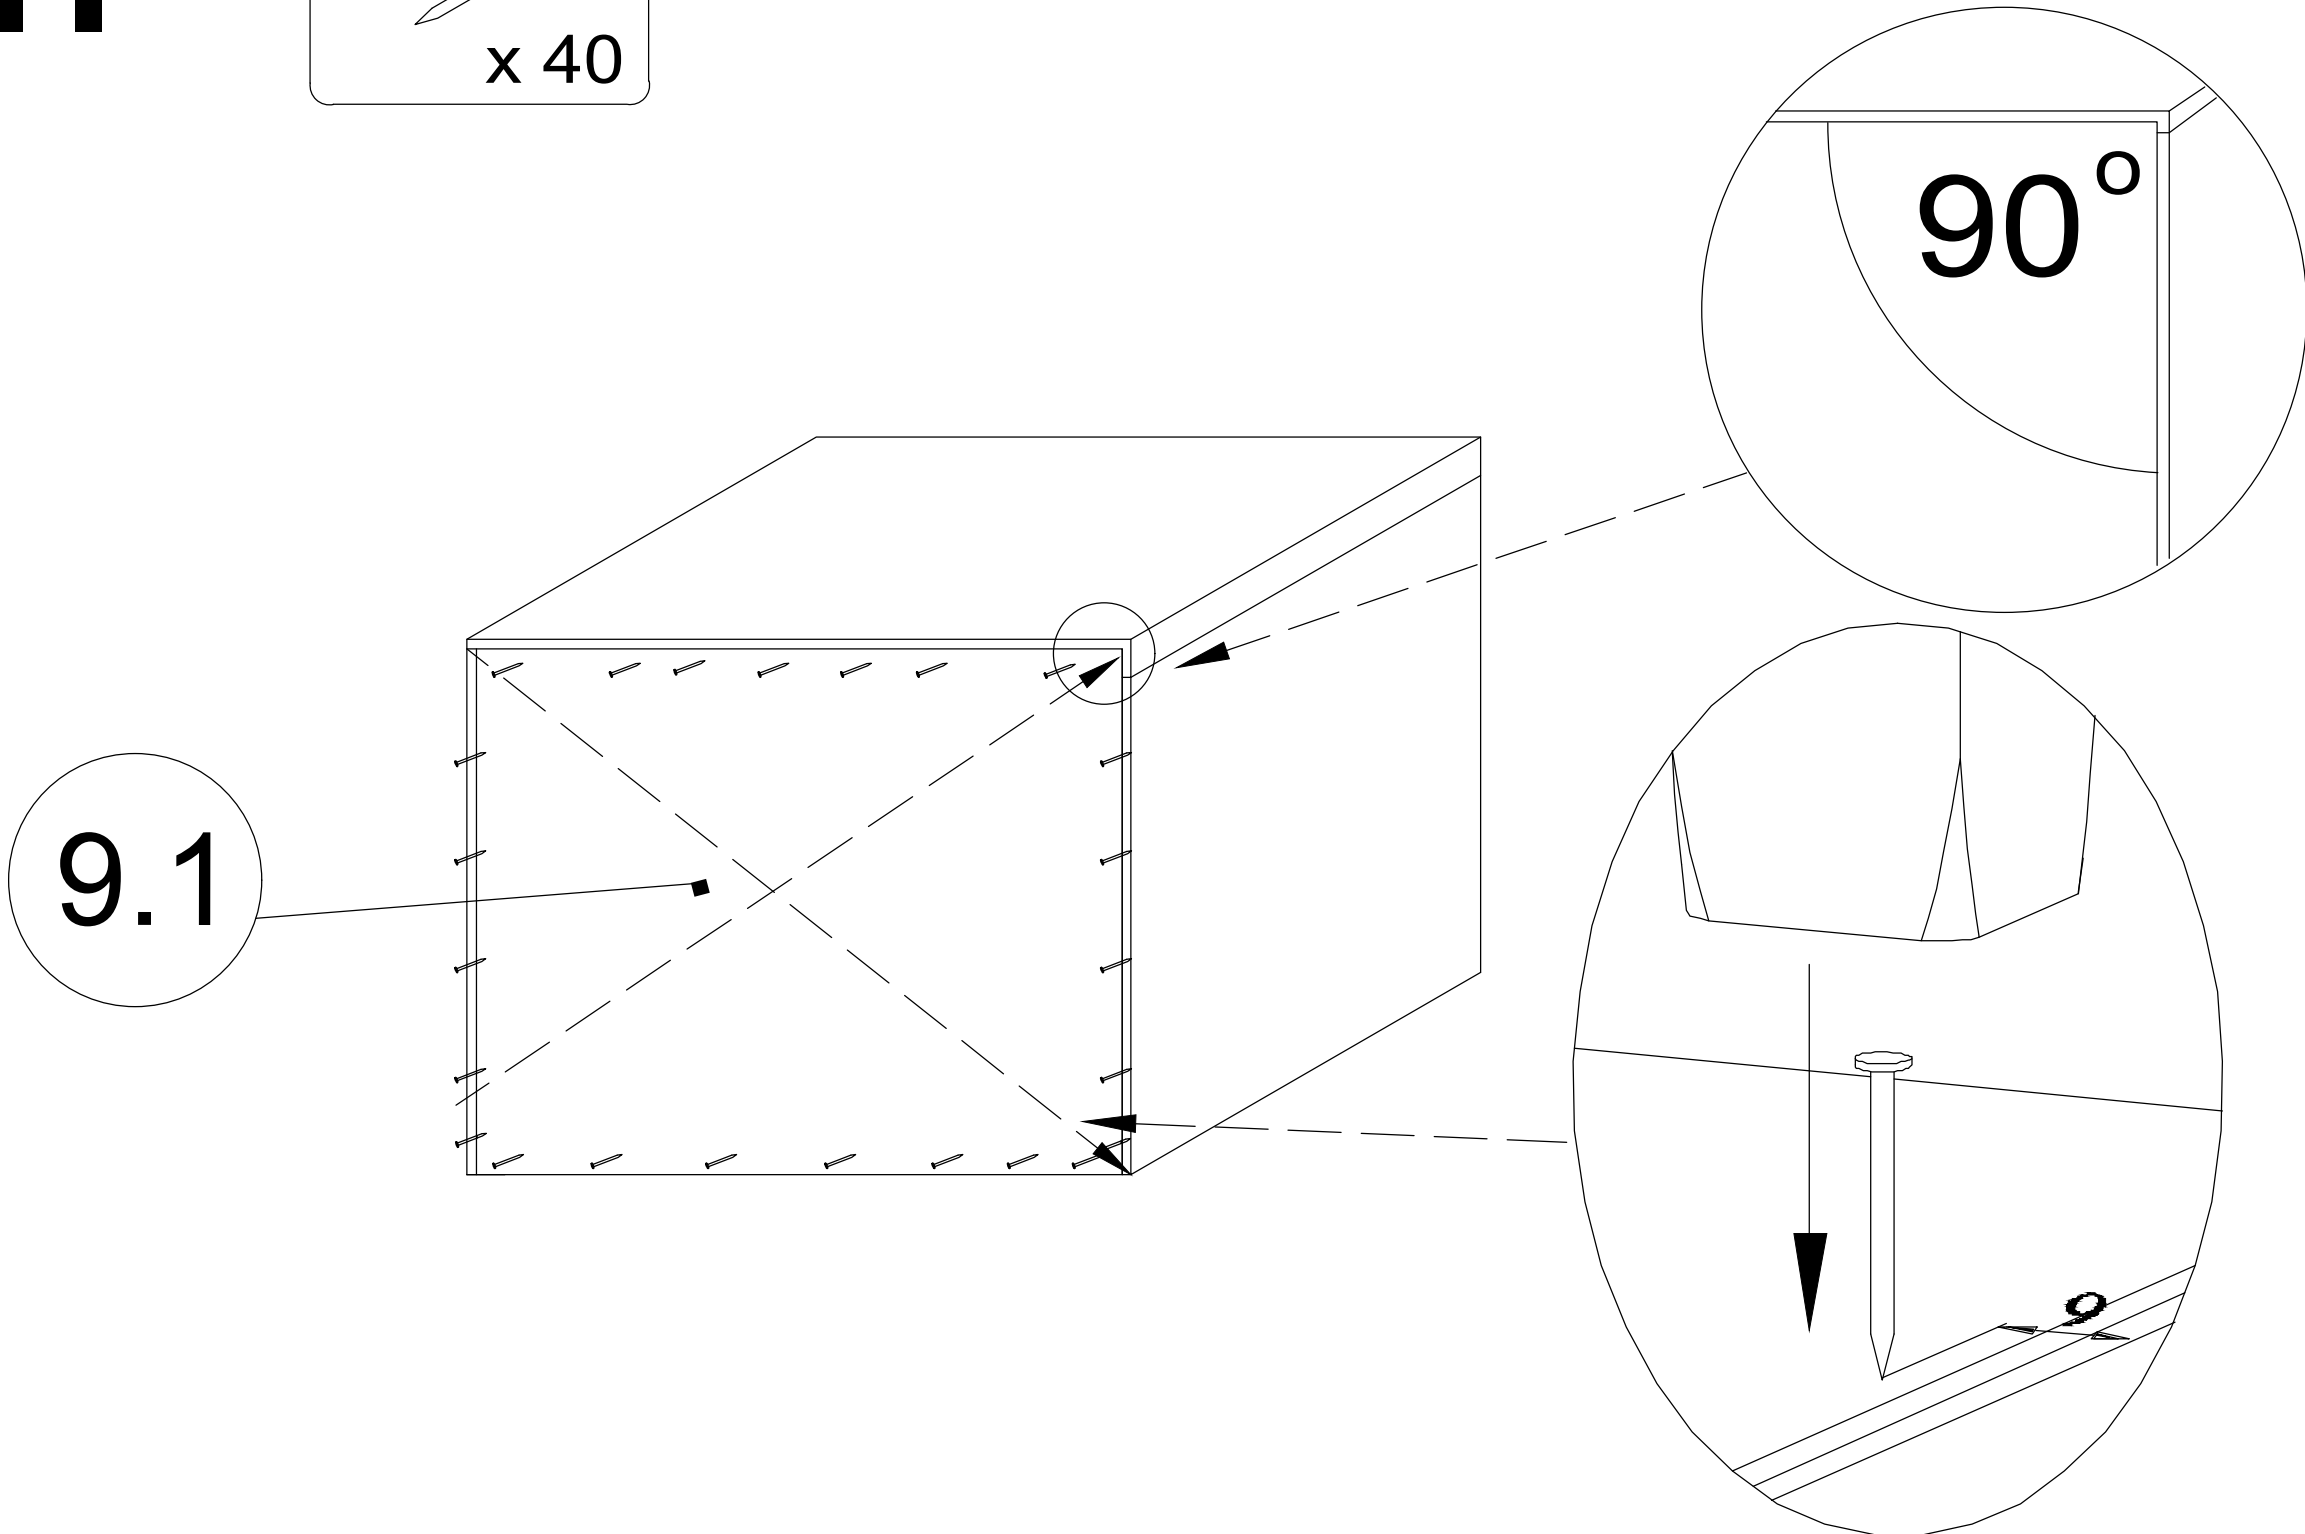

II

MM1

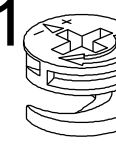


x 2

K4



x 2

MM2

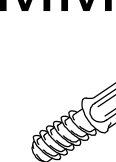


x 2

WK 3,5x16




x 3

PR KÓLKA x1 szt

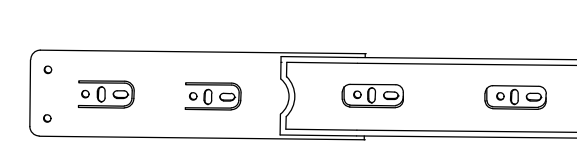


1.2

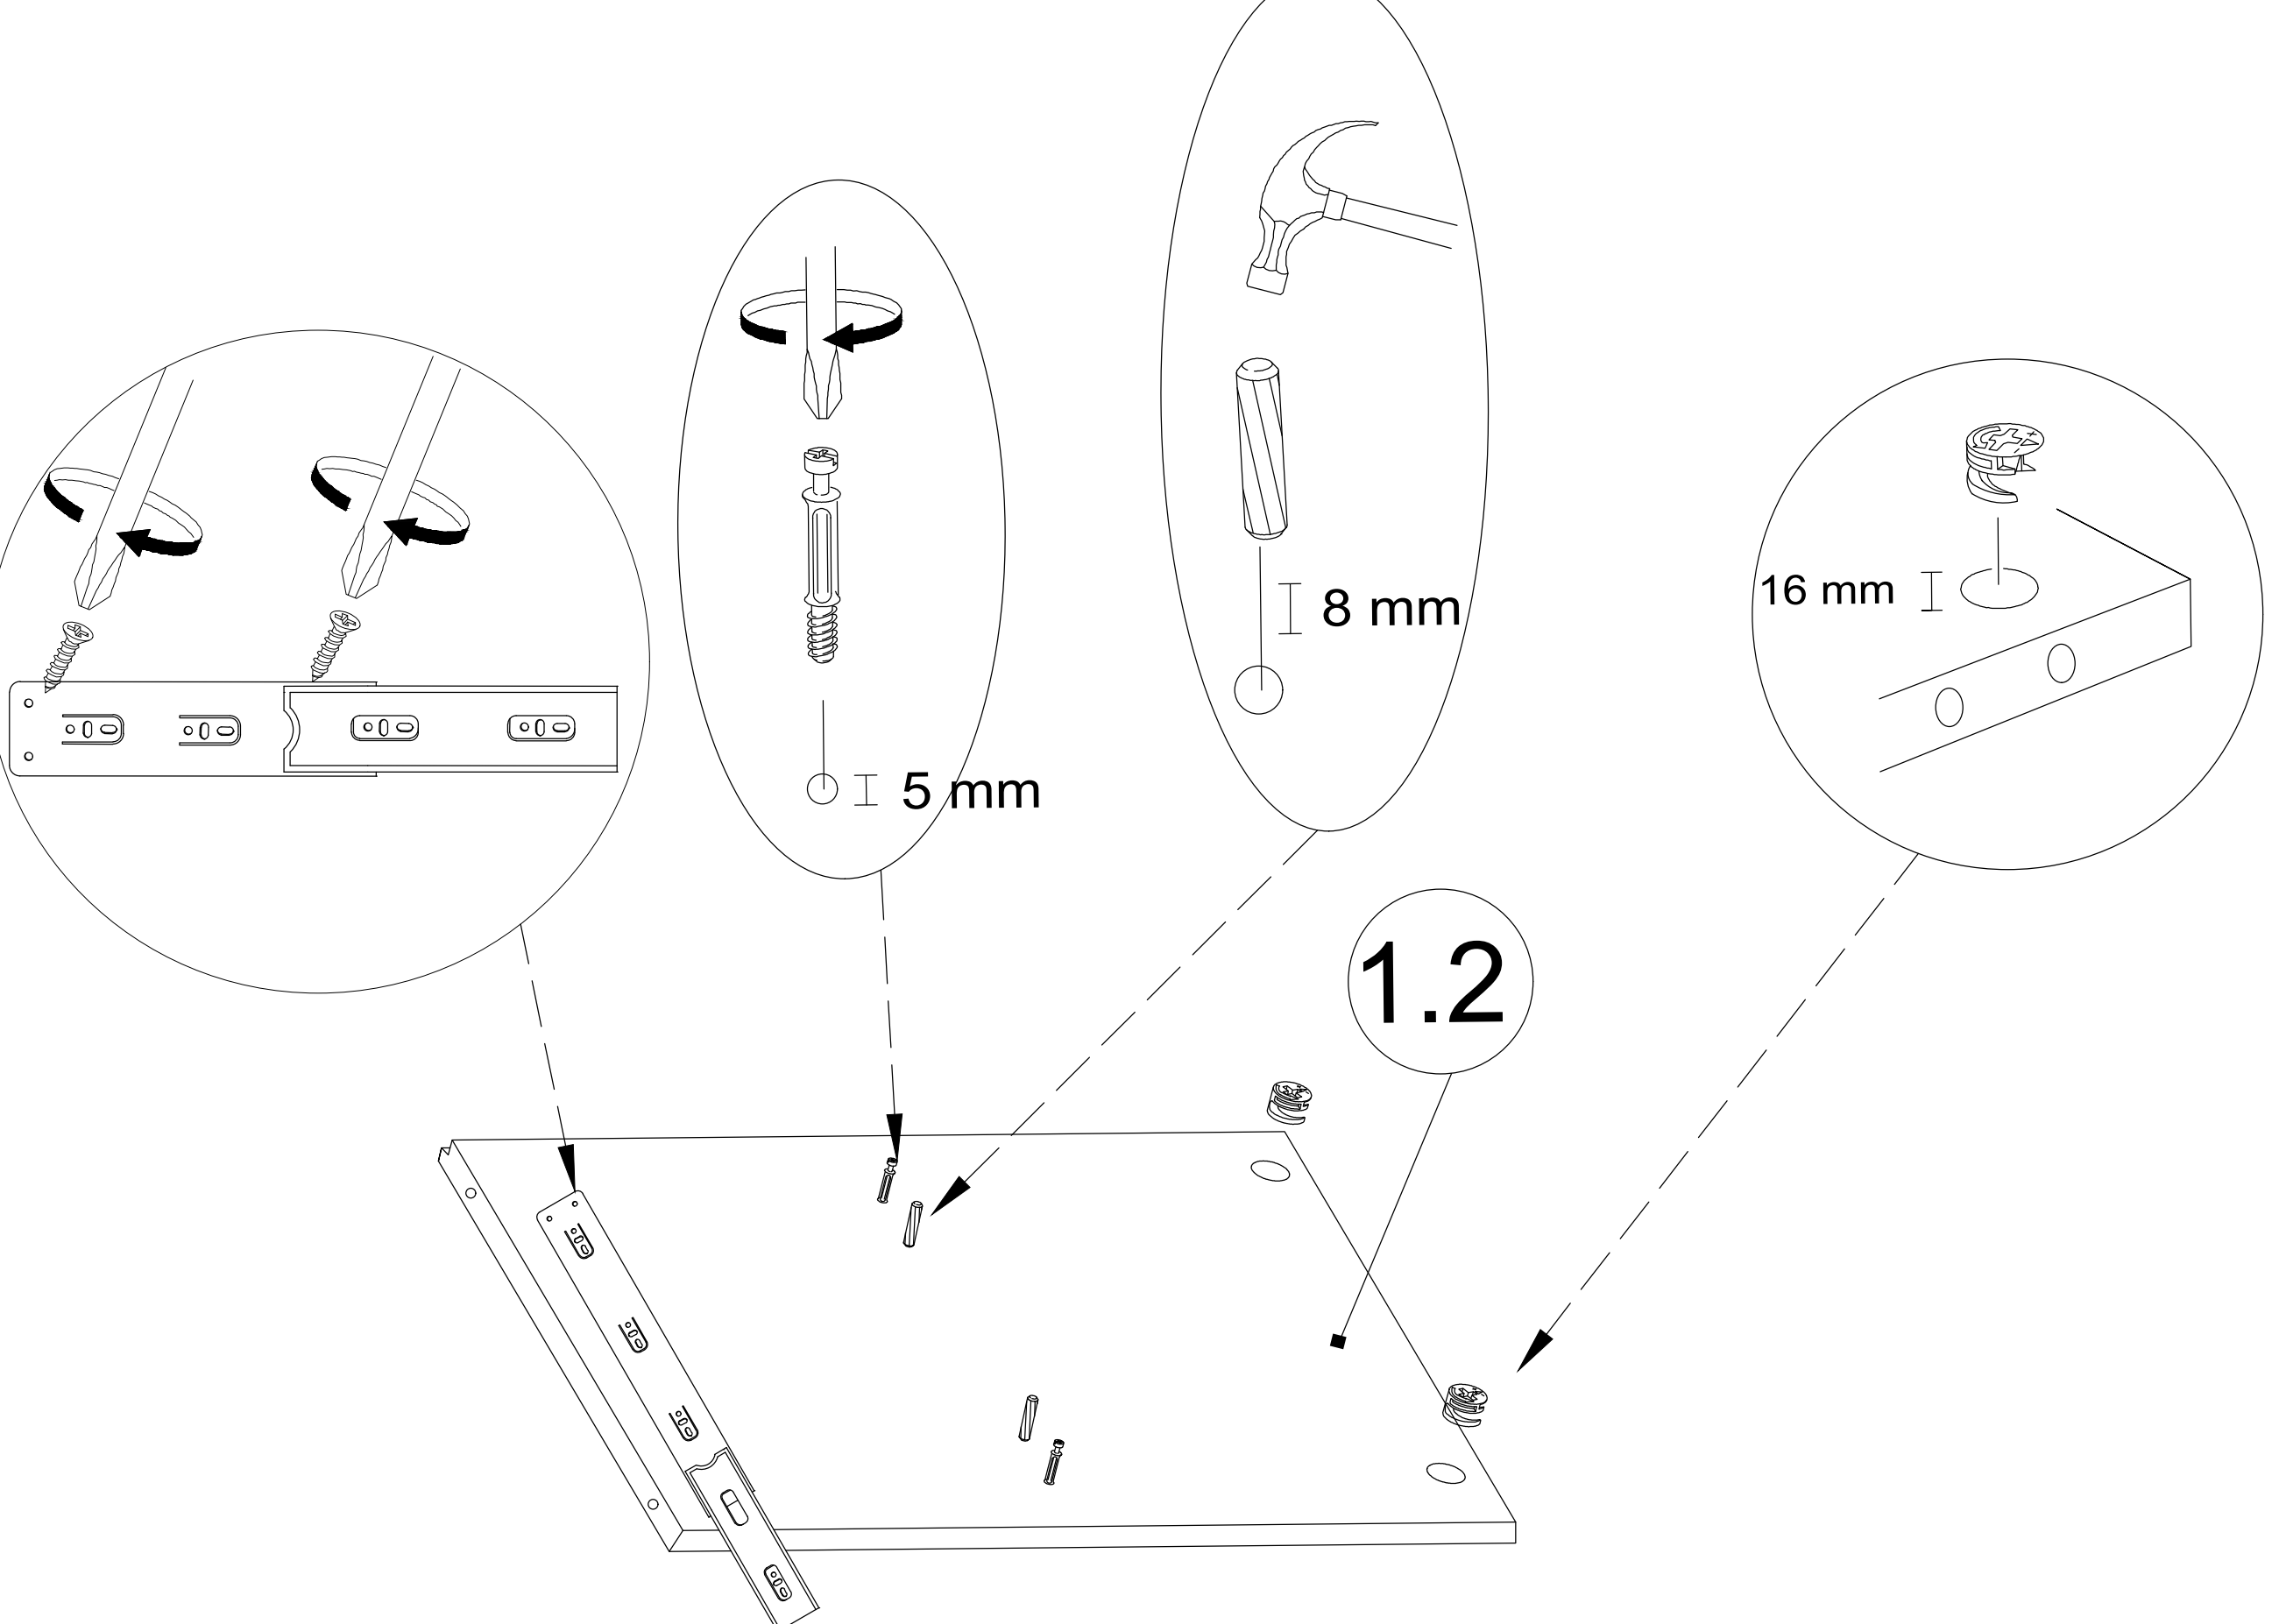


IV

NŻ.ZŁ.

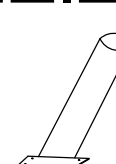


x 4

WK 3,5x16

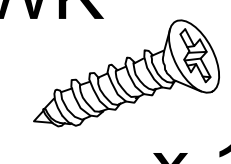

x 16

2.2

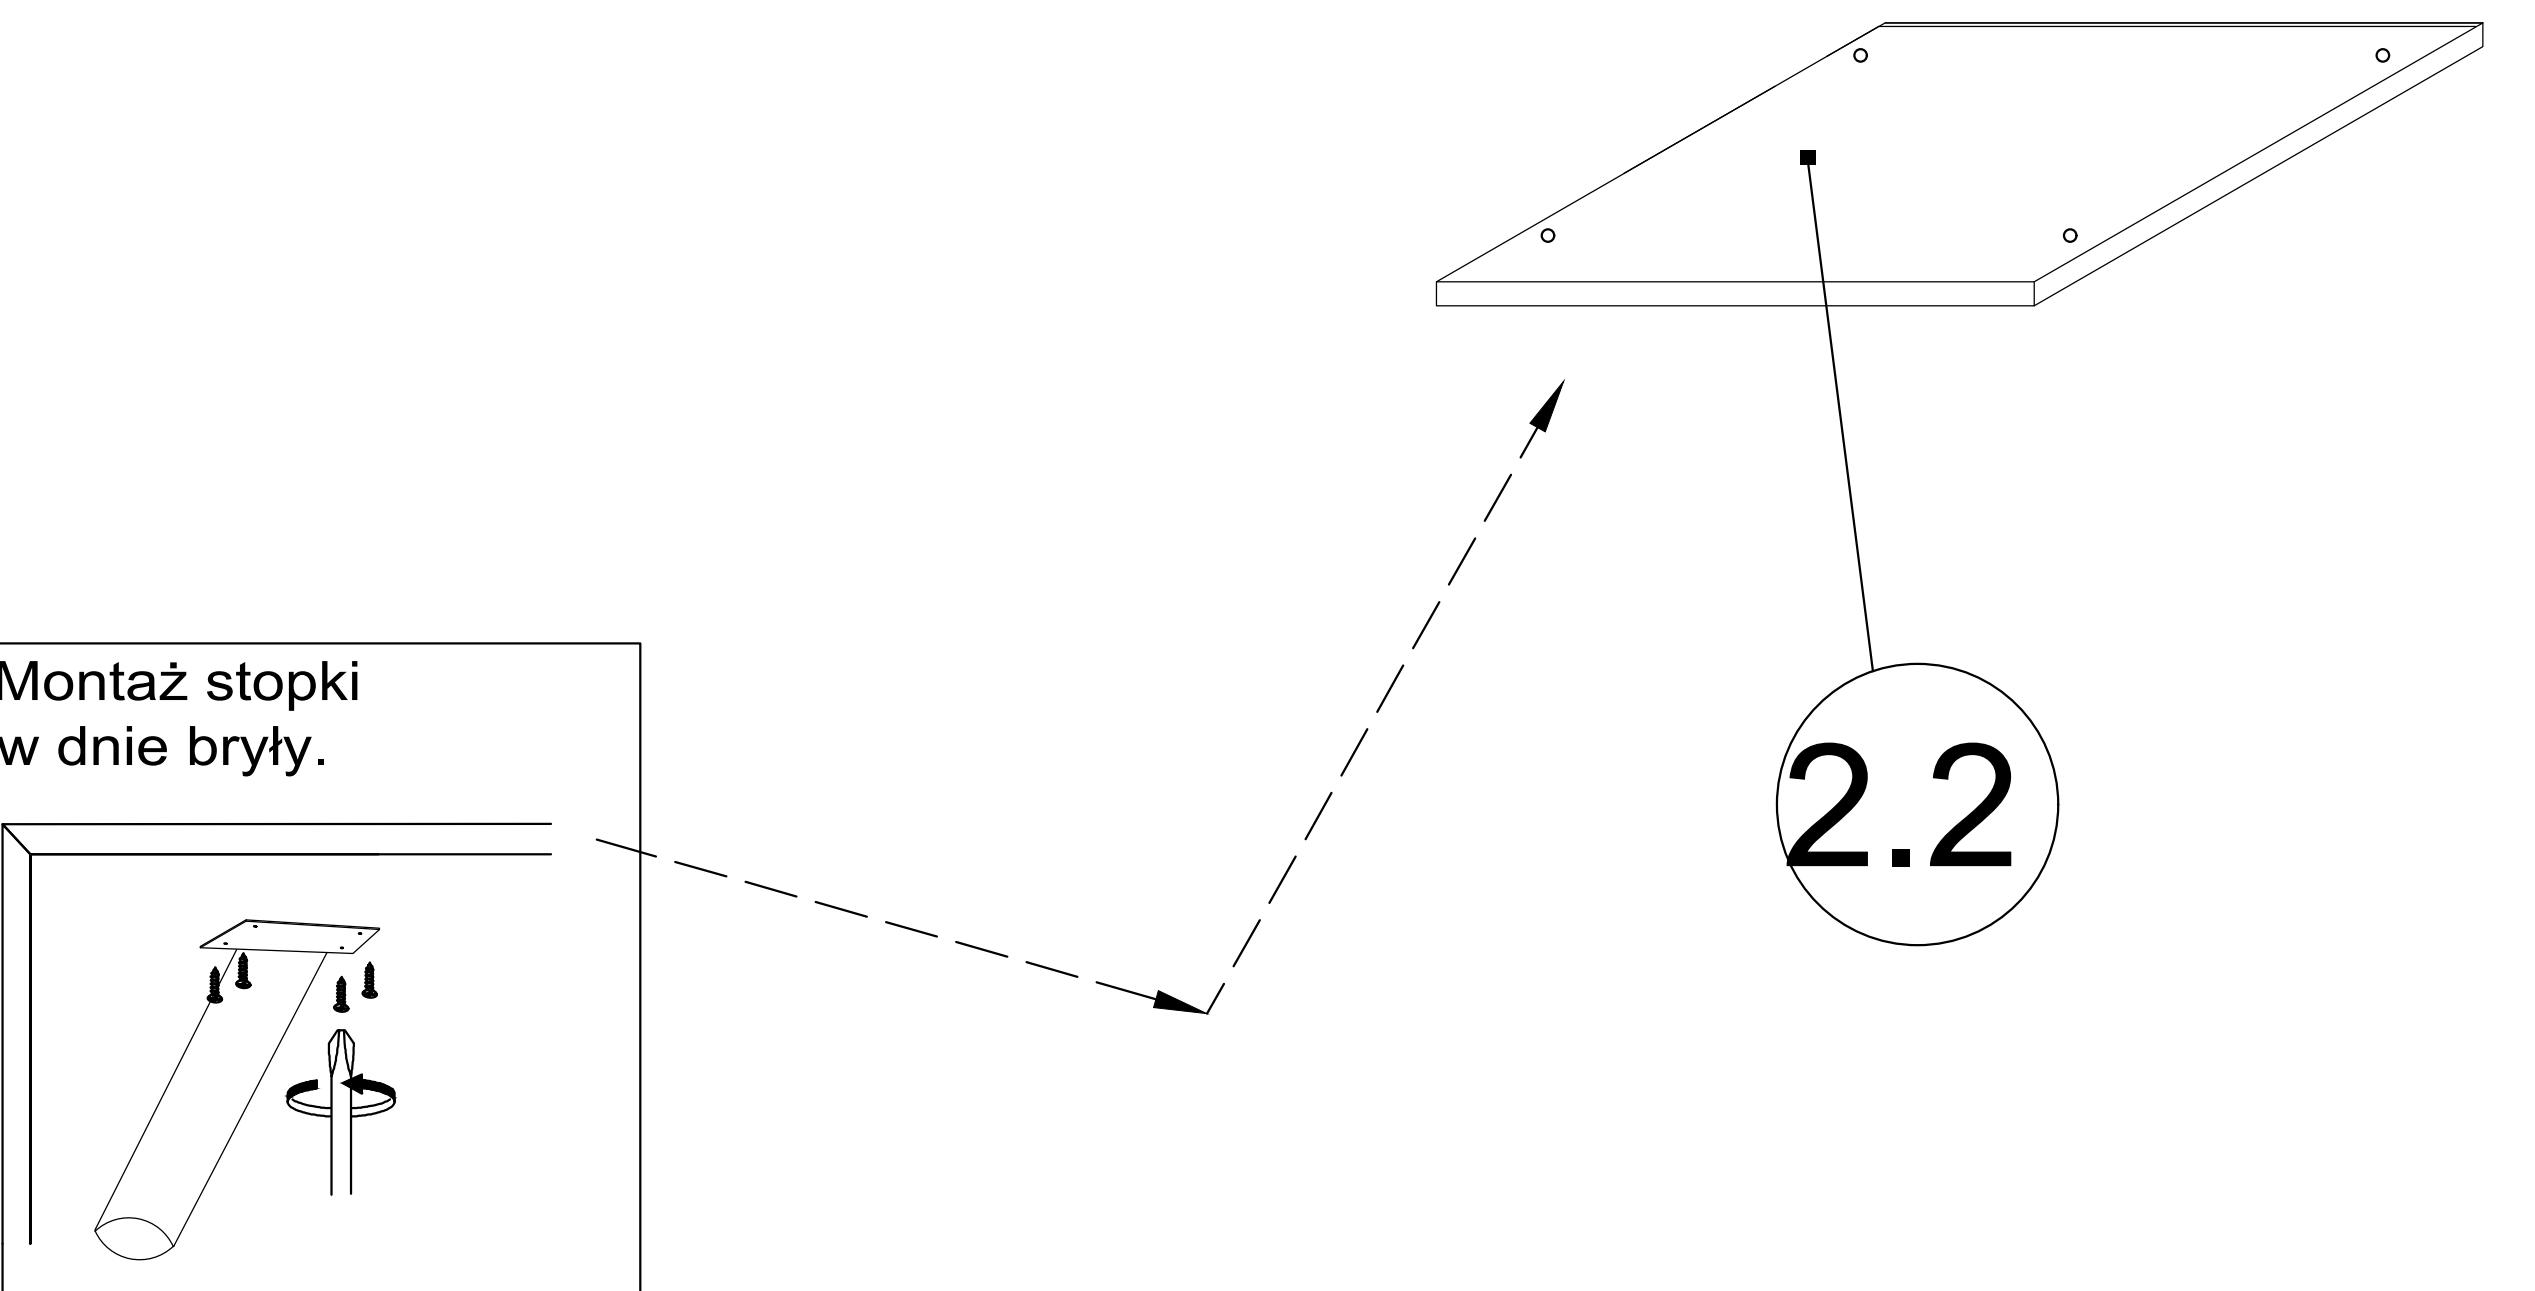


XI

ZŚ2




x 8


2.1

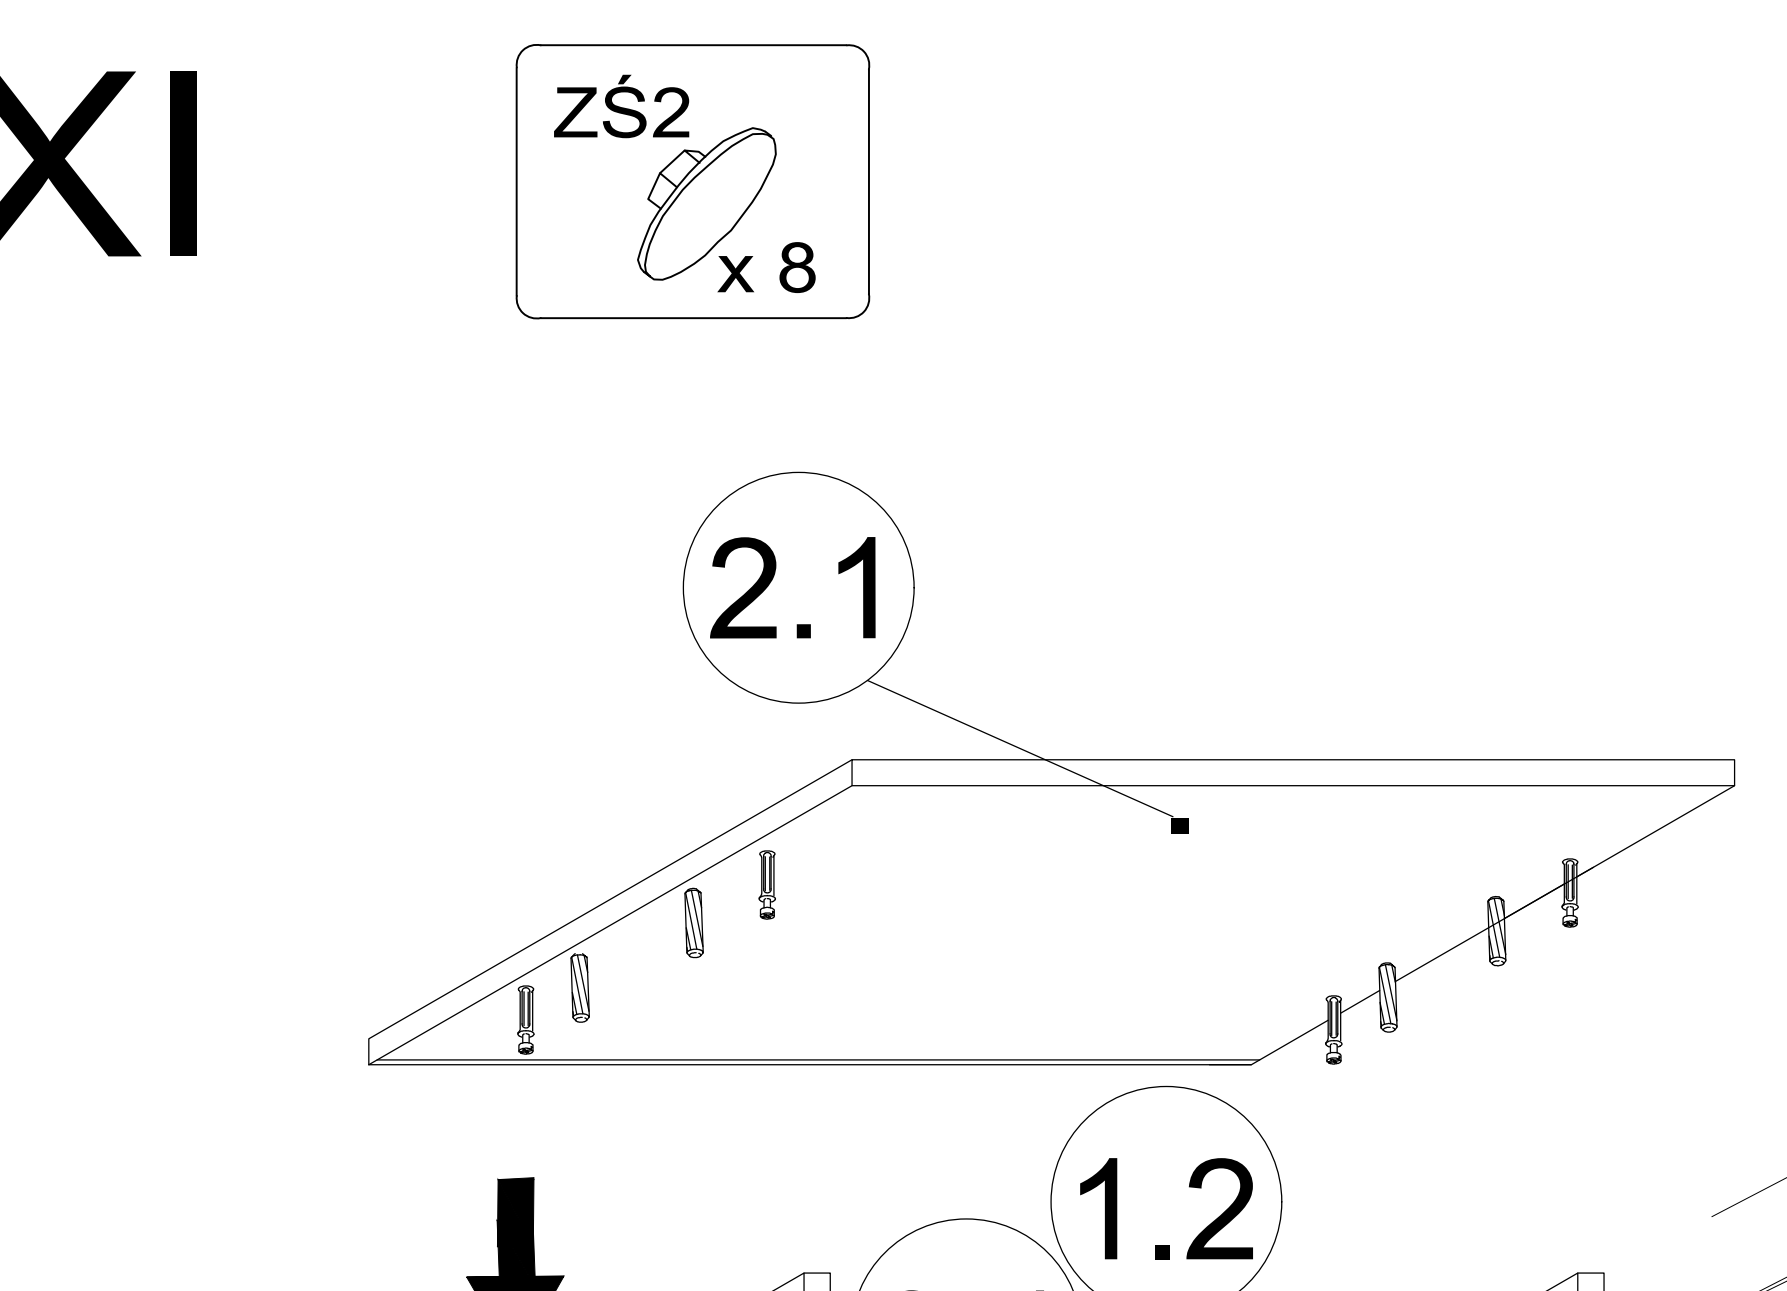

1.1

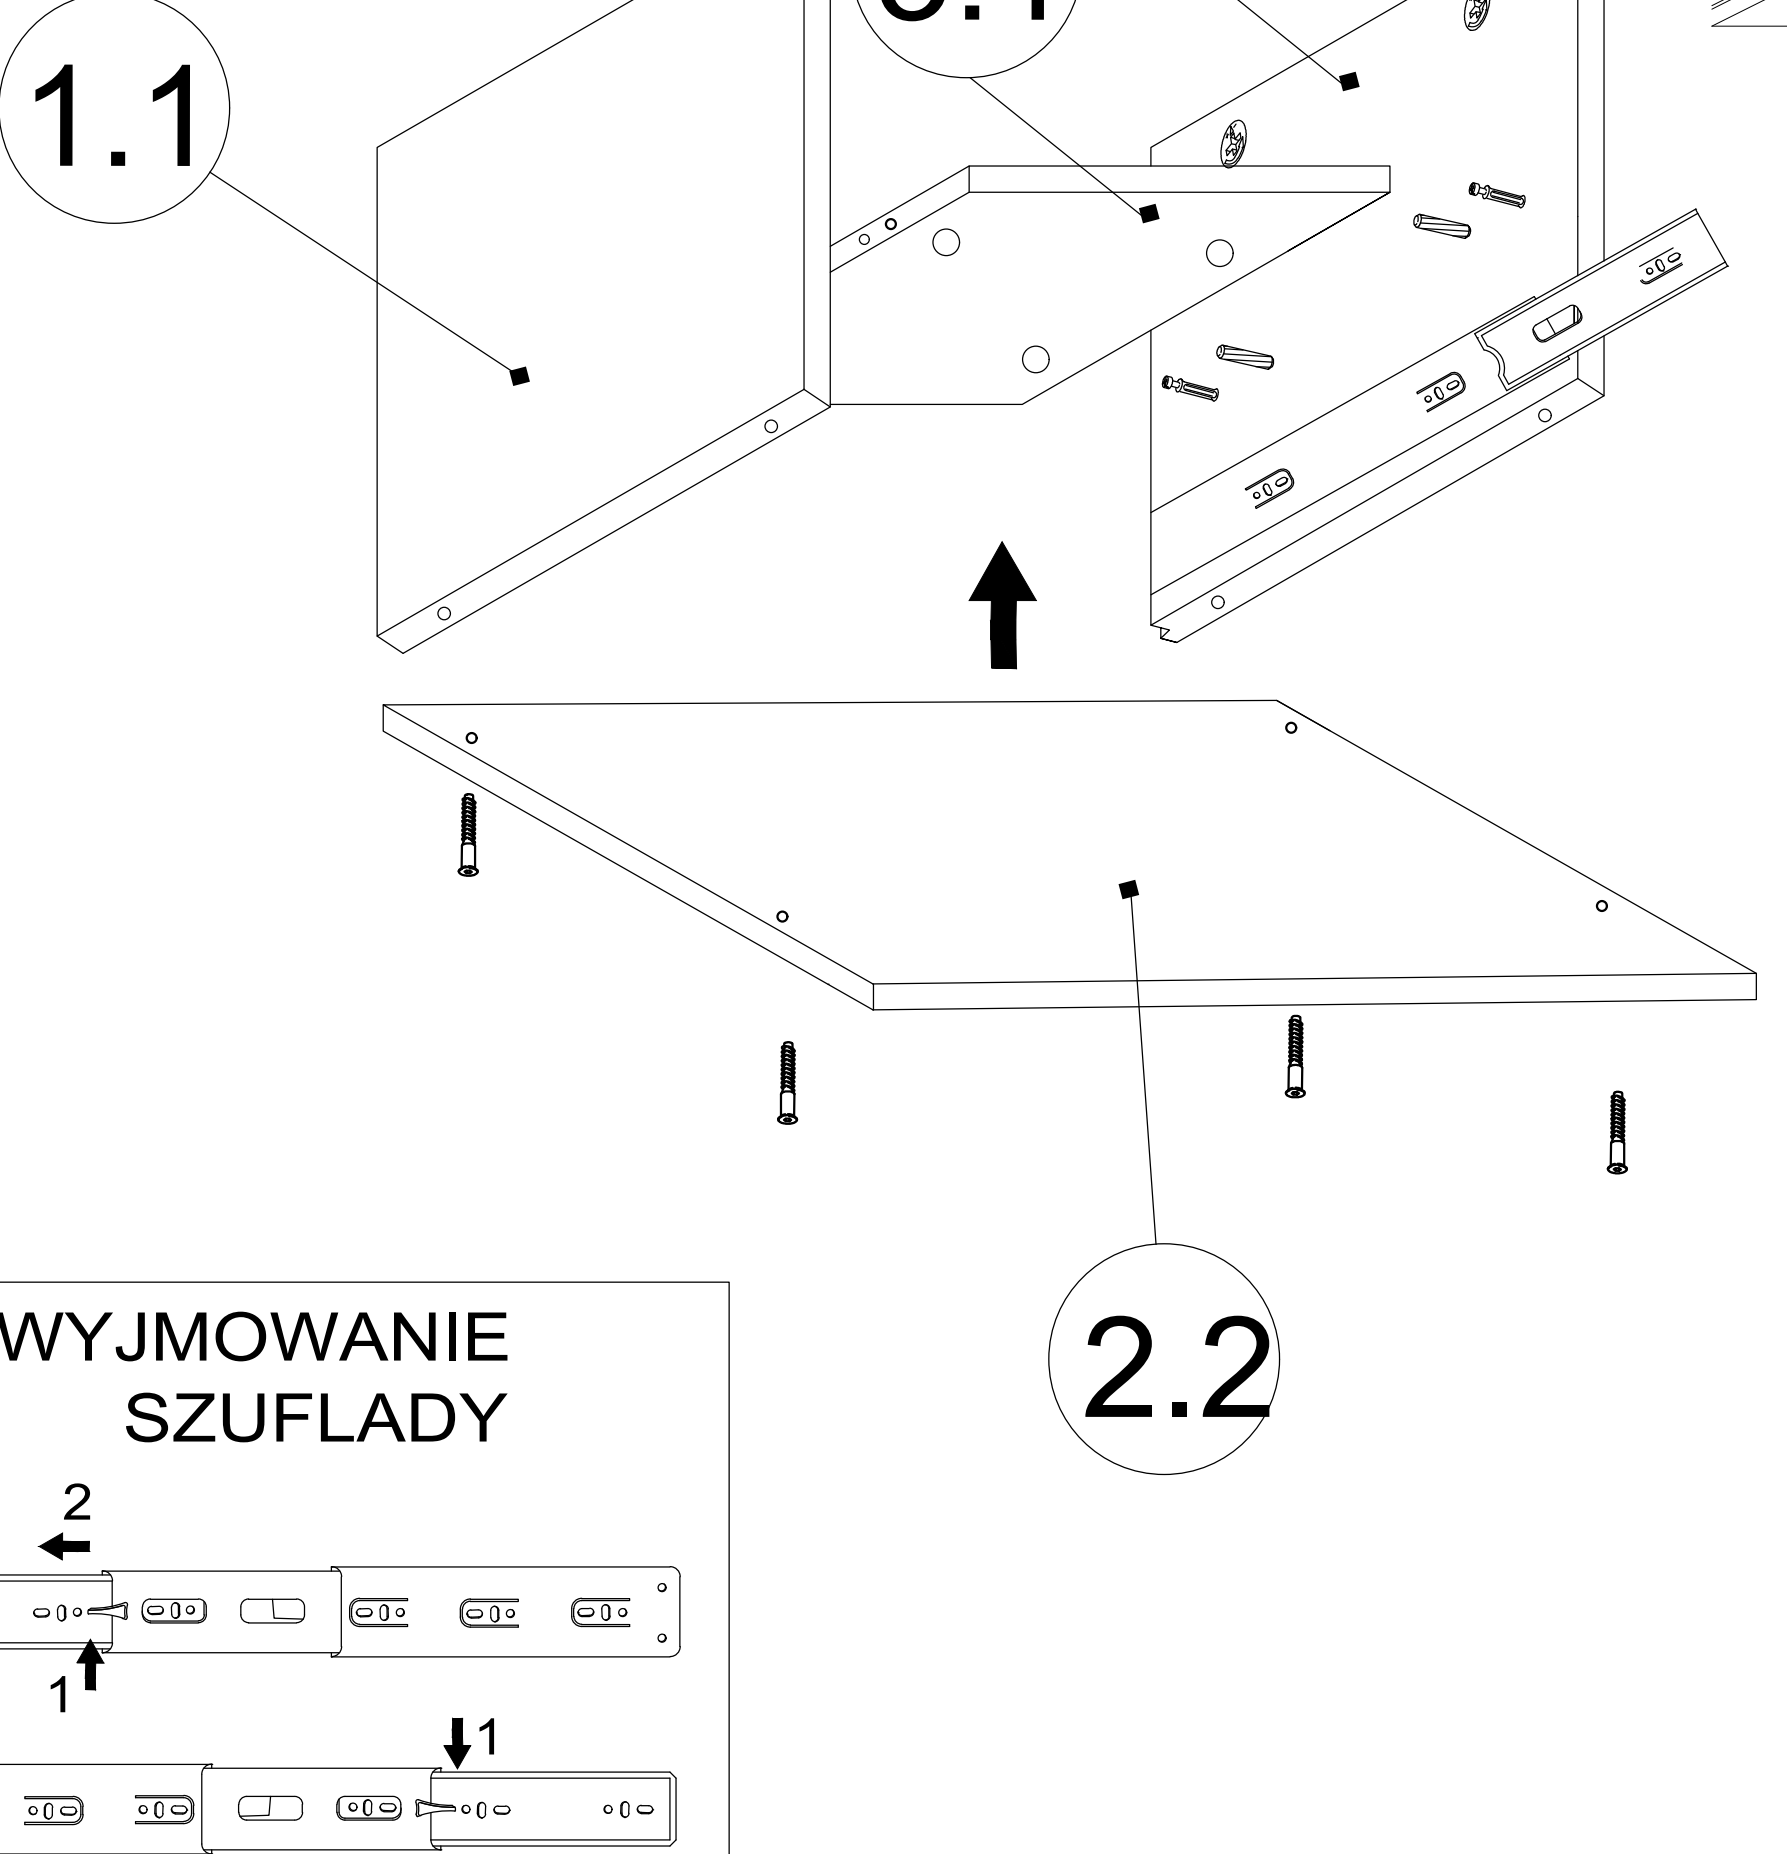

2.2

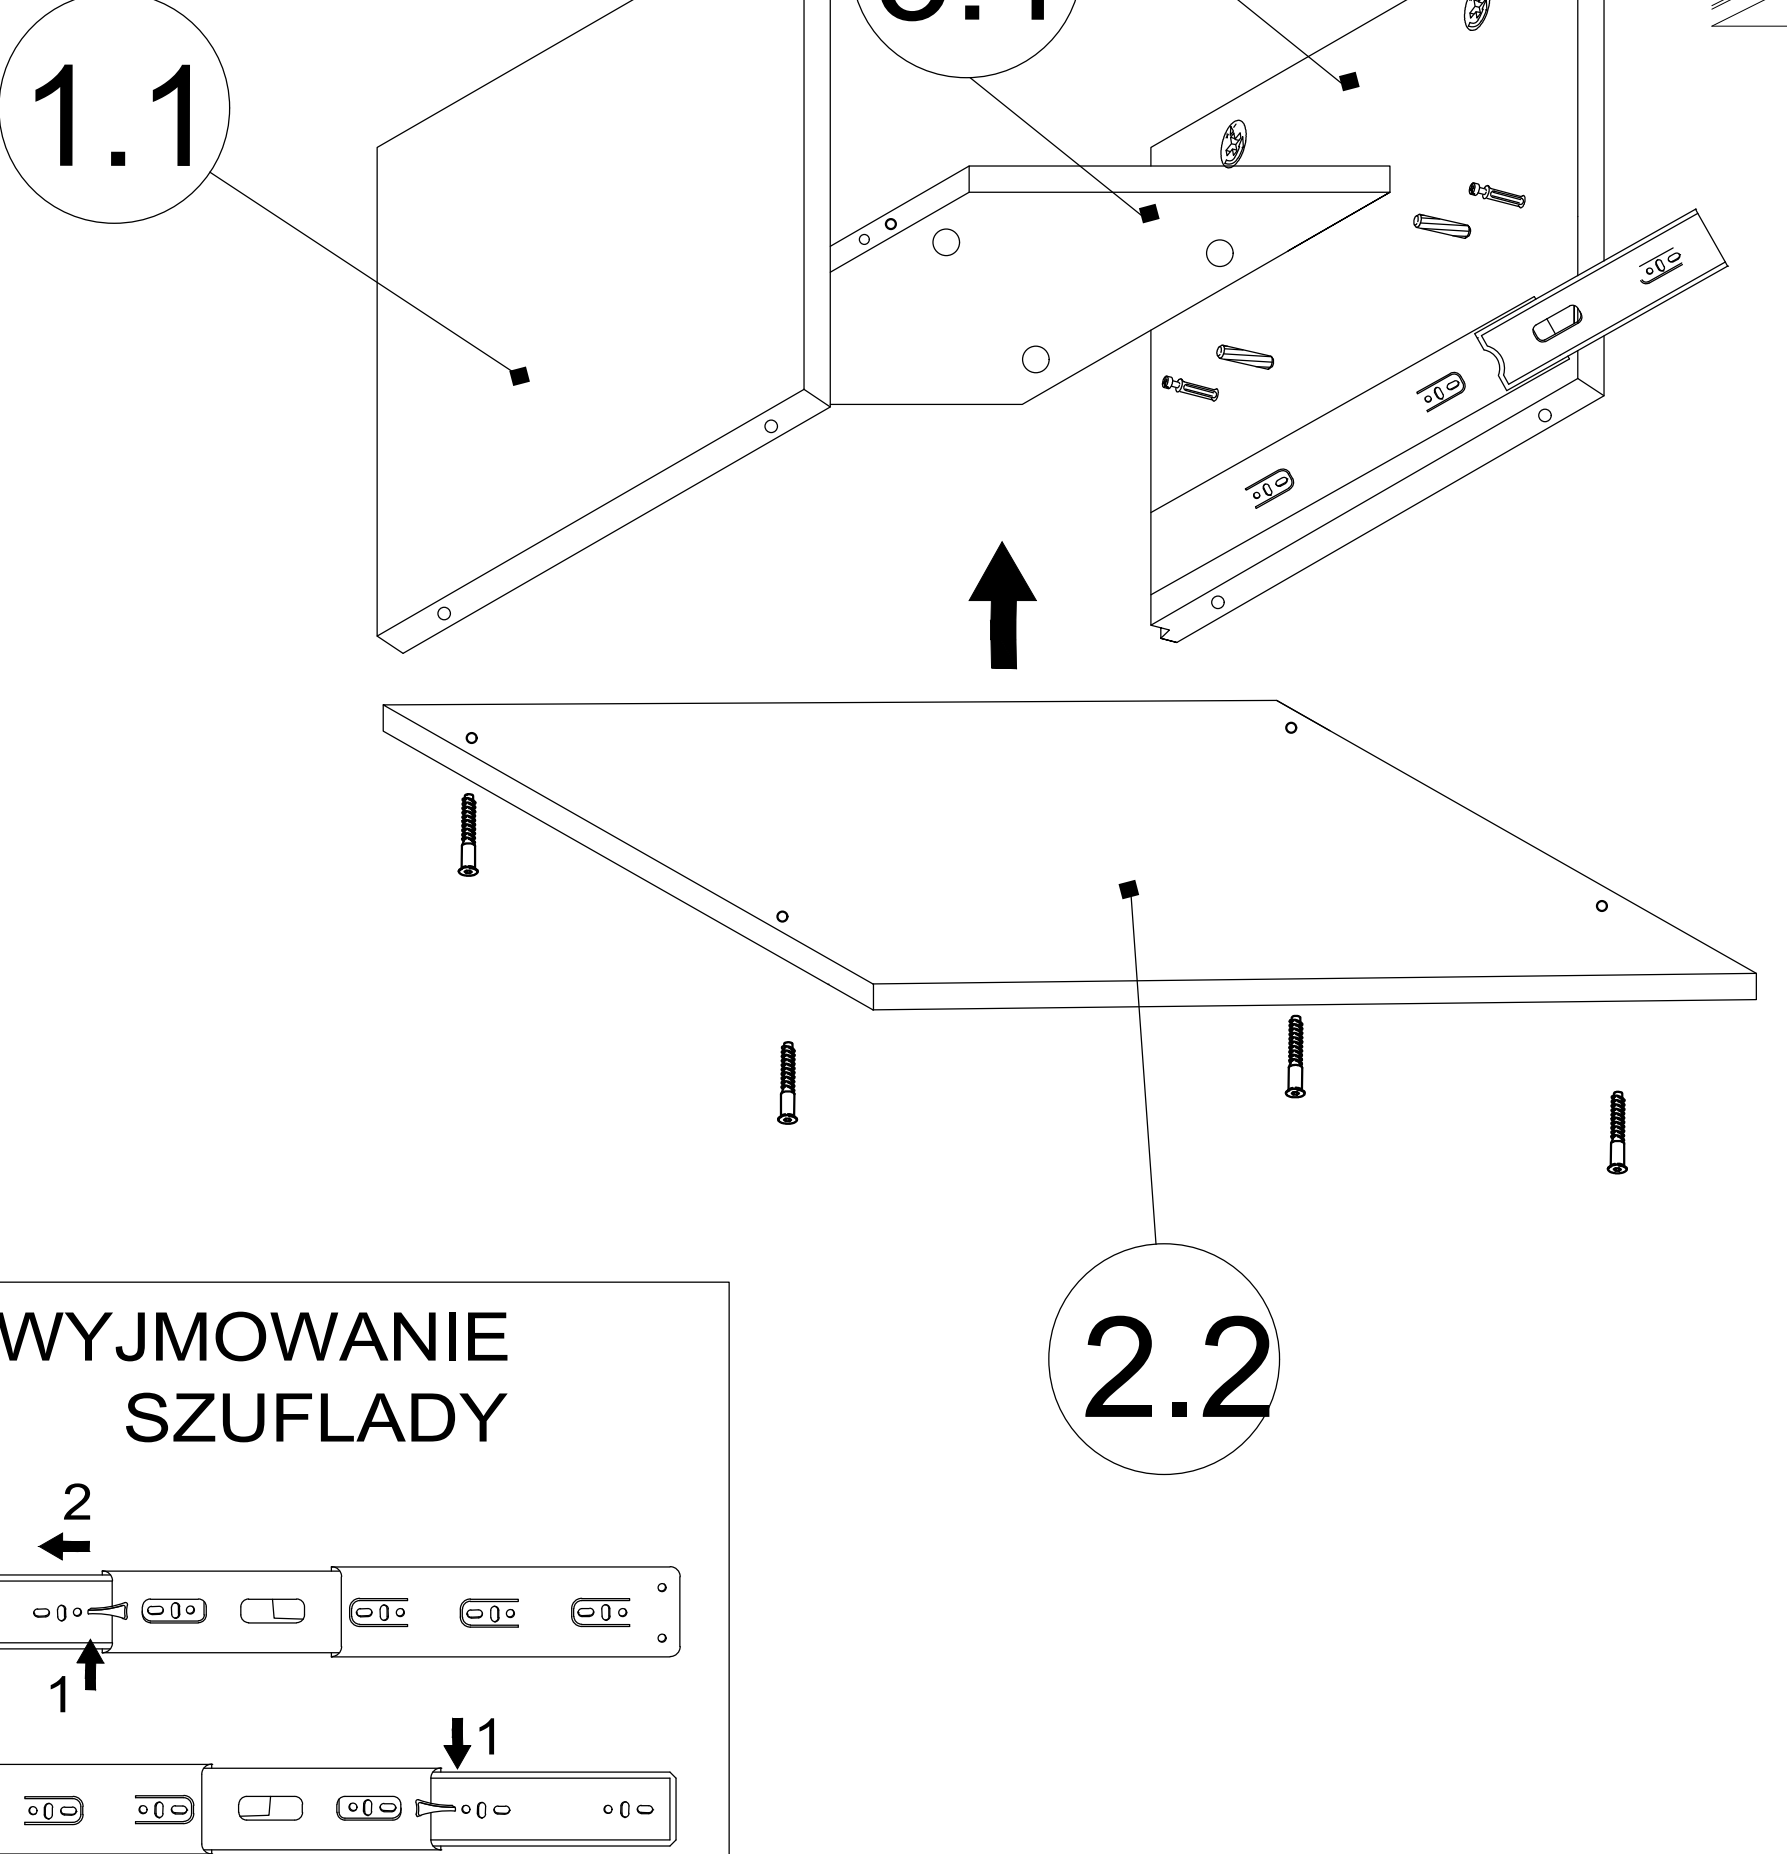

WYJMOWANIE SZUFLADY

